

- LEGEND**
- CARRIAGEWAY - ASPHALT
  - CARRIAGEWAY - BLOCK PAVED
  - LOADING BAY
  - RAMP
  - FOOTWAY - BLOCK PAVED
  - FOOTWAY - BOULEVARD ISLAND
  - PLANTER
  - TACTILE HAZARD PAVING
  - TACTILE BLISTERED PAVING
  - EXISTING FOOTWAY PAVING
  - EXISTING CARRIAGEWAY
  - EXISTING TACTILE BLISTERED PAVING
  - EXISTING CORDUROY PAVING
  - BUS SHELTER
  - PROPOSED BT HUB
  - PROPOSED LITTER BINS
  - PROPOSED CYCLE STANDS
  - PROPOSED BENCH
  - SPACE FOR POSSIBLE CYCLE HIRE OR CYCLE PARKING
  - PROPOSED COUNCIL COMMUNAL BINS
  - EXISTING CCTV
  - RELOCATED CCTV
  - EXISTING TREES TO BE RETAINED (TBC)
  - PROPOSED TREE GRILL AND GUARD
  - RED LINE BOUNDARY ( Area = 14,412m<sup>2</sup> )

F	07.07.21	UPDATED FOLLOWING CLIENT FEEDBACK	RF	DP	RH
E	30.06.21	UPDATED FOLLOWING RSA COMMENTS	IC	DP	RH
D	09.06.2021	UPDATED FOLLOWING CLIENT FEEDBACK	RF	DP	RH
C	21.05.2021	UPDATED FOLLOWING CLIENT FEED BACK	LG	DP	RH
B	07.05.2021	FOR STAGE 3 APPROVAL	LG	DP	RH
A	12.04.2021	ORIGINAL ISSUE	RF	RH	GW
Rev	Date	Description	Drn	Chk	App

This drawing has been specifically prepared to meet the requirements of the named client and may contain design and innovative features which differ from conventional design standards.



38 Foundry Street  
Brighton  
BN1 5AT  
Tel: 01273 056 122  
Mail: info@projectcentre.co.uk  
Web: www.projectcentre.co.uk





Project: WESTERN ROAD

Drawing Title: GENERAL ARRANGEMENT SHEET 1 OF 4

Drawing Status: **STAGE 3**

Drawn	IC	Designed	DP	Date	07.07.21	Scale	1:250	Size	A1
Drawing No.	1000007120-010-01							Rev	F

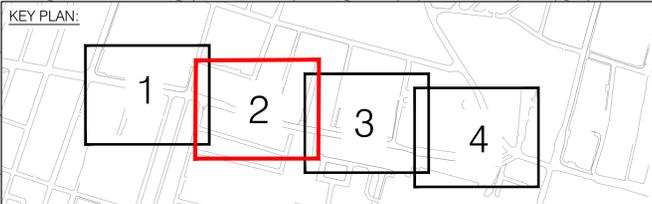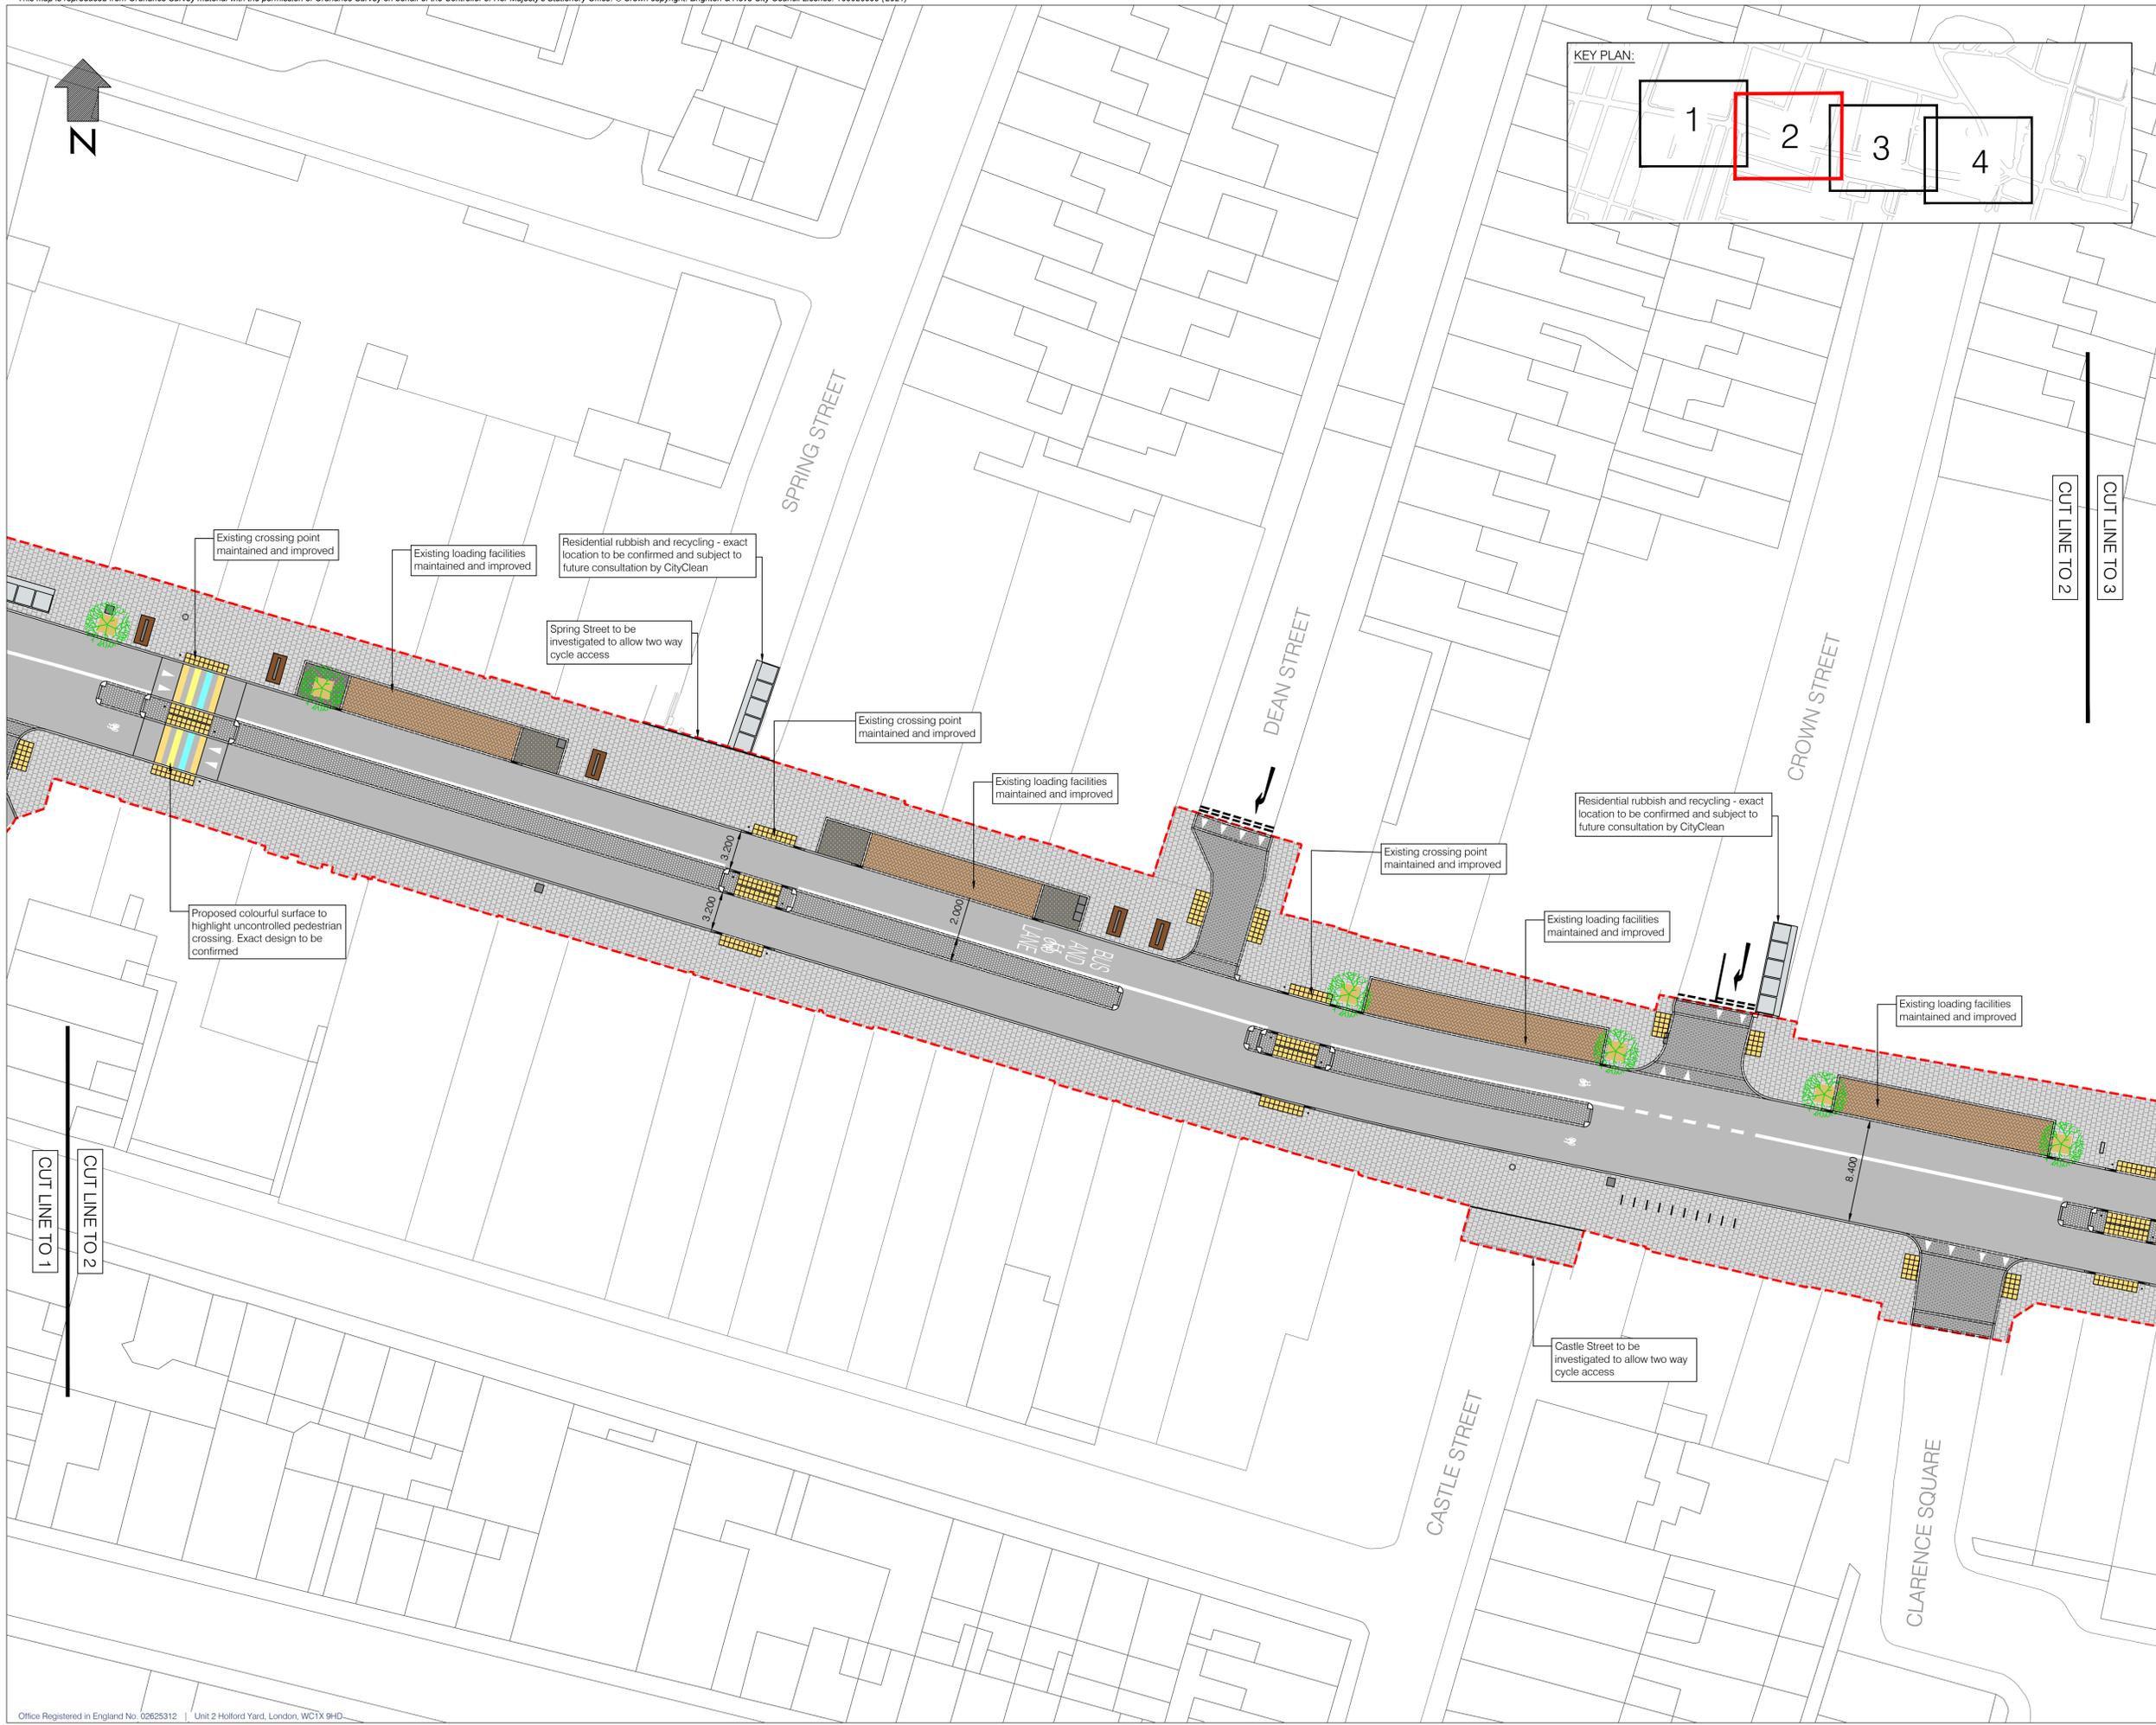

- LEGEND
- CARRIAGEWAY - ASPHALT
  - CARRIAGEWAY - BLOCK PAVED
  - LOADING BAY
  - RAMP
  - FOOTWAY - BLOCK PAVED
  - FOOTWAY - BOULEVARD ISLAND
  - PLANTER
  - TACTILE HAZARD PAVING
  - TACTILE BLISTERED PAVING
  - EXISTING FOOTWAY PAVING
  - EXISTING CARRIAGEWAY
  - EXISTING TACTILE BLISTERED PAVING
  - EXISTING CORDUROY PAVING
  - BUS SHELTER
  - PROPOSED BT HUB
  - PROPOSED LITTER BINS
  - PROPOSED CYCLE STANDS
  - PROPOSED BENCH
  - SPACE FOR POSSIBLE CYCLE HIRE OR CYCLE PARKING
  - PROPOSED COUNCIL COMMUNAL BINS
  - EXISTING CCTV
  - RELOCATED CCTV
  - EXISTING TREES TO BE RETAINED (TBC)
  - PROPOSED TREE GRILL AND GUARD
  - RED LINE BOUNDARY (Area = 14,412m<sup>2</sup>)

F	07.07.21	UPDATED FOLLOWING CLIENT FEEDBACK	RF	DP	RH
E	30.06.21	UPDATED FOLLOWING RSA COMMENTS	IC	DP	RH
D	09.06.2021	UPDATED FOLLOWING CLIENT FEEDBACK	RF	DP	RH
C	21.05.2021	UPDATED FOLLOWING CLIENT FEED BACK	LG	DP	RH
B	07.05.2021	FOR STAGE 3 APPROVAL	LG	DP	RH
A	12.04.2021	ORIGINAL ISSUE	RF	RH	GW
Rev	Date	Description	Drn	Chk	App

This drawing has been specifically prepared to meet the requirements of the named client and may contain design and innovative features which differ from conventional design standards.

**PROJECT CENTRE**  
part of Marston Holdings

38 Foundry Street  
Brighton  
BN1 4AT  
Tel: 01273 056 122  
Mail: info@projectcentre.co.uk  
Web: www.projectcentre.co.uk



Client

Project **WESTERN ROAD**

Drawing Title **GENERAL ARRANGEMENT SHEET 2 OF 4**

Drawing Status **STAGE 3**

Drawn	IC	Designed	DP	Date	07.07.21	Scale	1:250	Size	A1
Drawing No.	1000007120-010-02							Rev	F

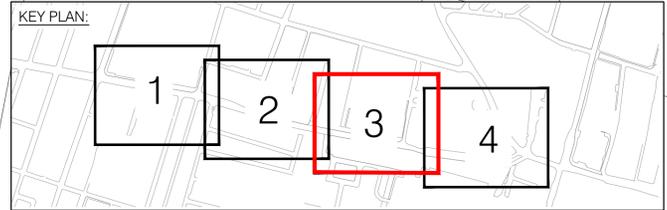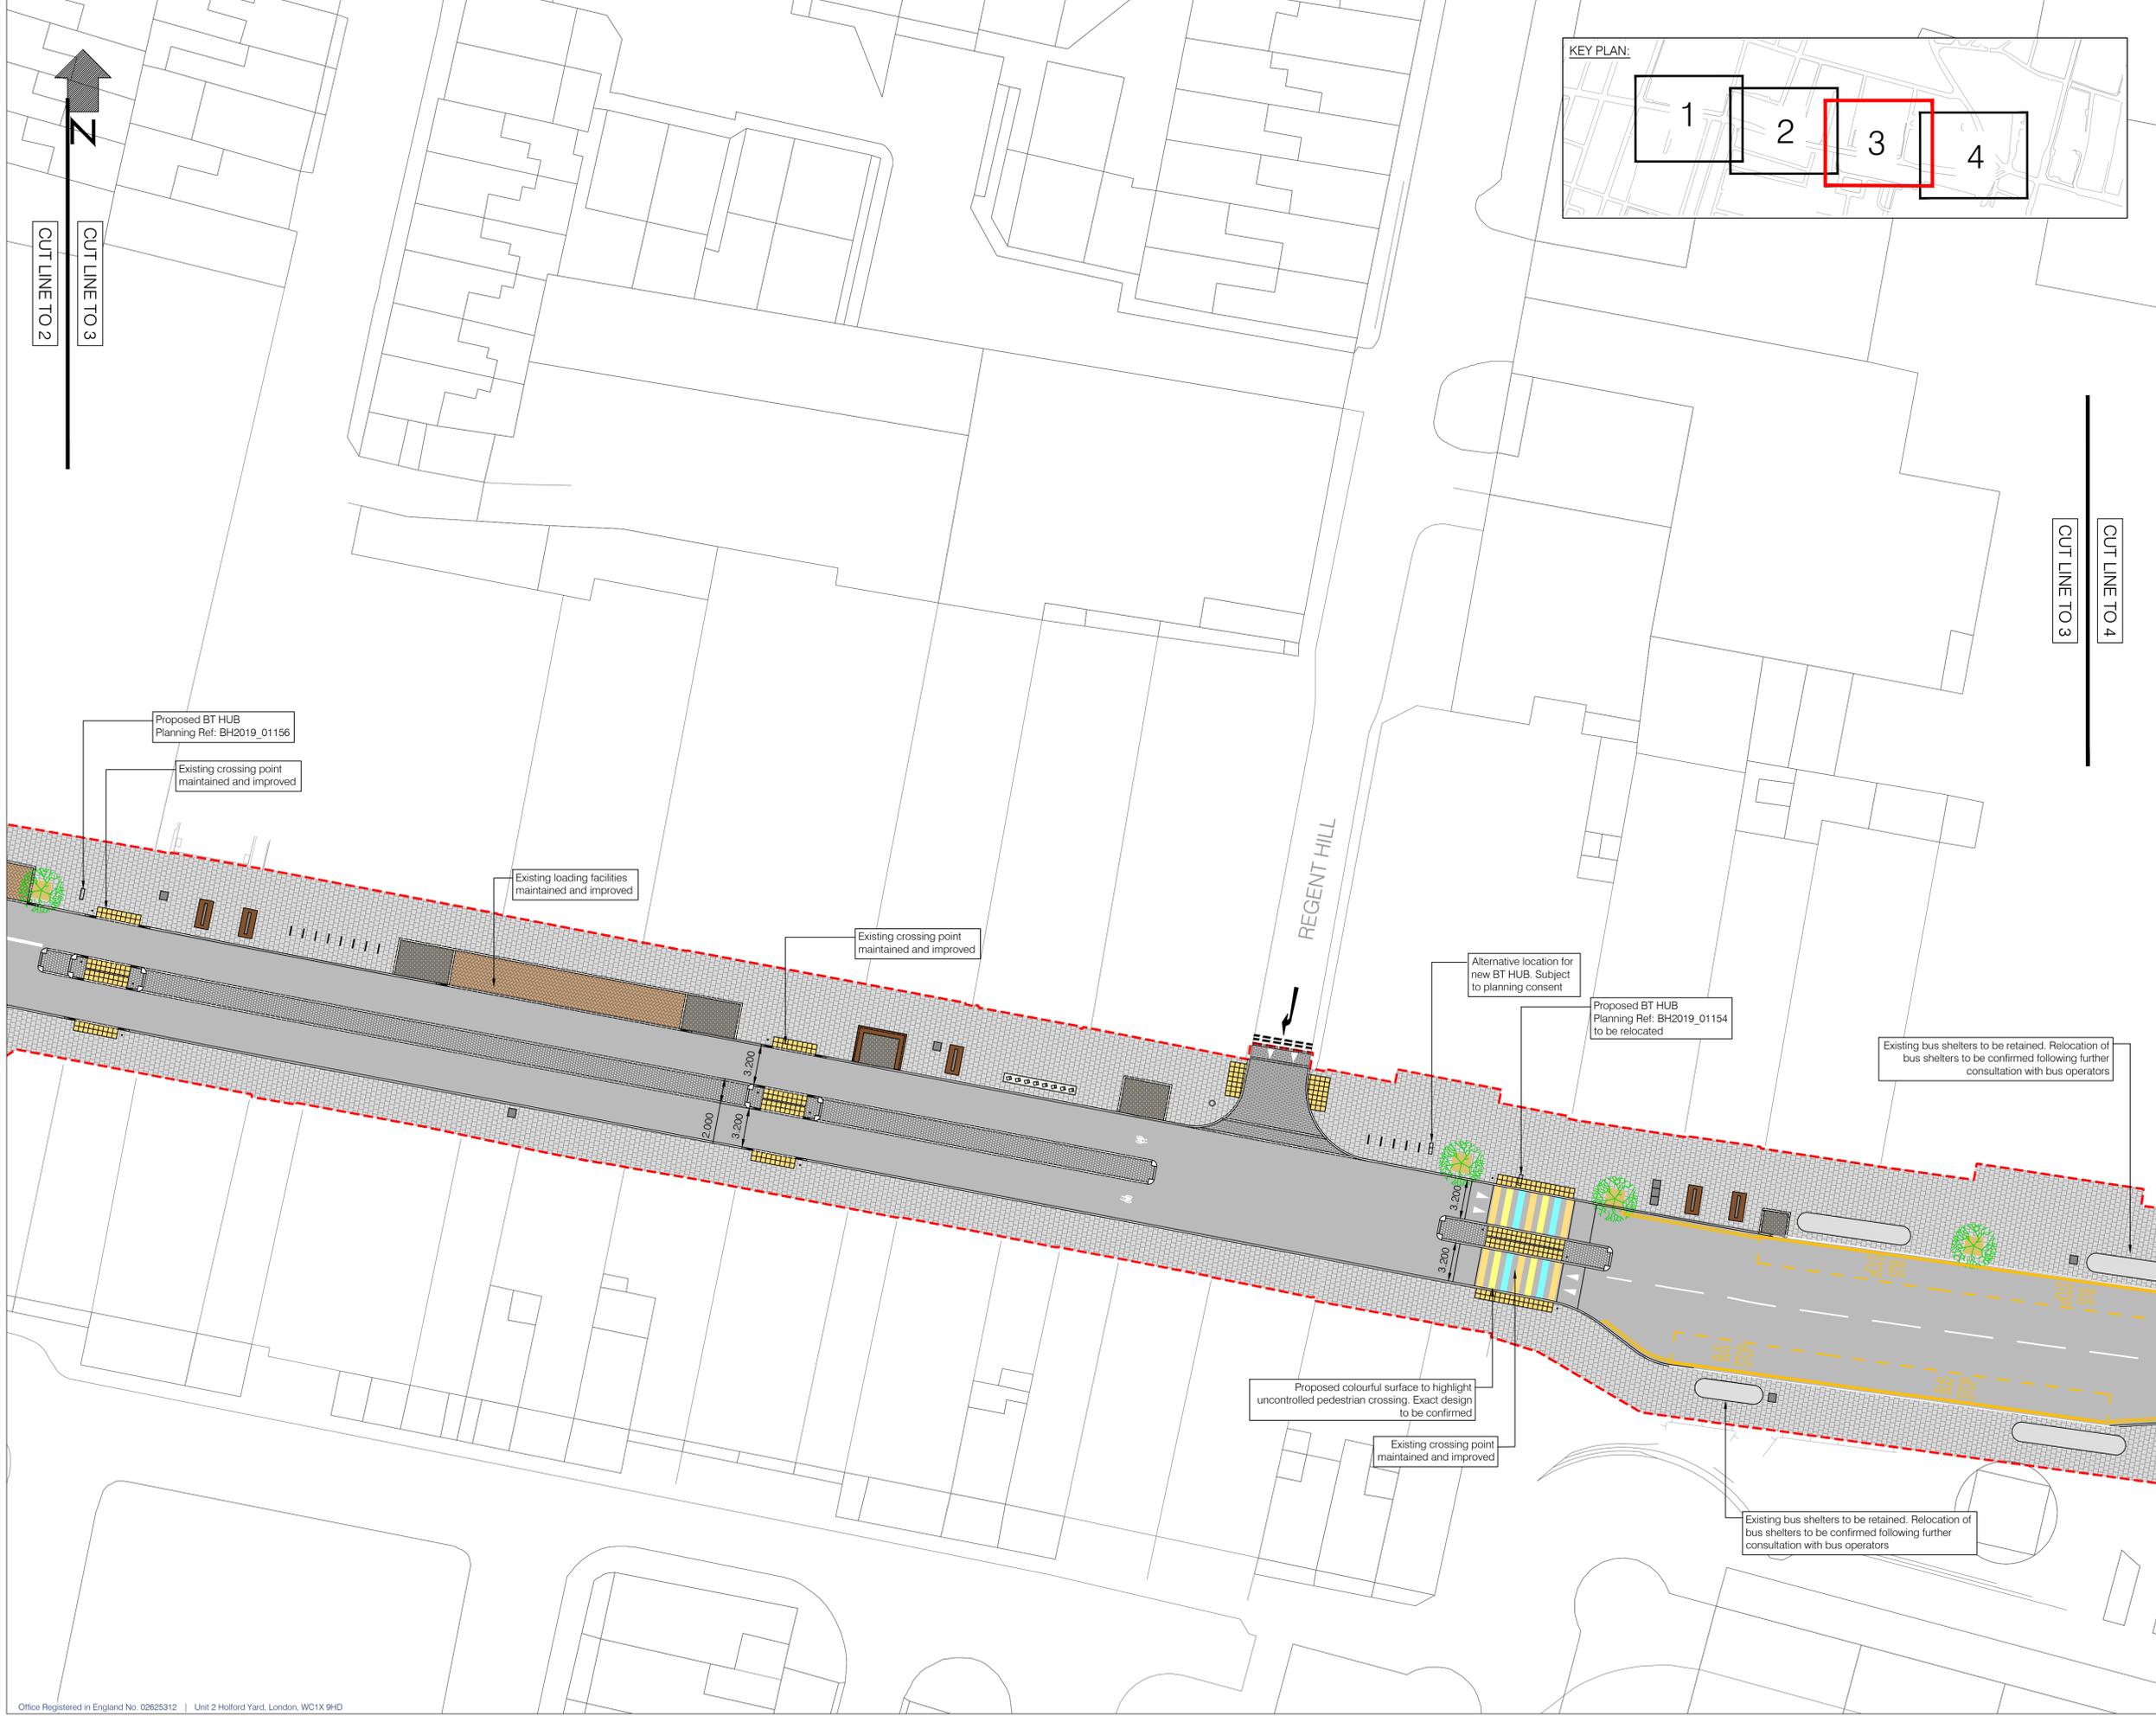

- LEGEND**
- CARRIAGEWAY - ASPHALT
  - CARRIAGEWAY - BLOCK PAVED
  - LOADING BAY
  - RAMP
  - FOOTWAY - BLOCK PAVED
  - FOOTWAY - BOULEVARD ISLAND
  - PLANTER
  - TACTILE HAZARD PAVING
  - TACTILE BLISTERED PAVING
  - EXISTING FOOTWAY PAVING
  - EXISTING CARRIAGEWAY
  - EXISTING TACTILE BLISTERED PAVING
  - EXISTING CORDUROU PAVING
  - BUS SHELTER
  - PROPOSED BT HUB
  - PROPOSED LITTER BINS
  - PROPOSED CYCLE STANDS
  - PROPOSED BENCH
  - SPACE FOR POSSIBLE CYCLE HIRE OR CYCLE PARKING
  - PROPOSED COUNCIL COMMUNAL BINS
  - EXISTING CCTV
  - RELOCATED CCTV
  - EXISTING TREES TO BE RETAINED (TBC)
  - PROPOSED TREE GRILL AND GUARD
  - RED LINE BOUNDARY ( Area = 14,412m<sup>2</sup>)

F	07.07.21	UPDATED FOLLOWING CLIENT FEEDBACK	RF	DP	RH
E	30.06.21	UPDATED FOLLOWING RSA COMMENTS	IC	DP	RH
D	09.06.2021	UPDATED FOLLOWING CLIENT FEEDBACK	RF	DP	RH
C	21.05.2021	UPDATED FOLLOWING CLIENT FEED BACK	LG	DP	RH
B	07.05.2021	FOR STAGE 3 APPROVAL	LG	DP	RH
A	12.04.2021	ORIGINAL ISSUE	RF	RH	GW
Rev	Date	Description	Drn	Chk	App

This drawing has been specifically prepared to meet the requirements of the named client and may contain design and innovative features which differ from conventional design standards.

**PROJECT CENTRE**  
part of Marston Holdings

38 Foundry Street  
Brighton BN1 4AT  
Tel: 01273 056 122  
Mail: info@projectcentre.co.uk  
Web: www.projectcentre.co.uk

Client

Project **WESTERN ROAD**



Drawing Title **GENERAL ARRANGEMENT SHEET 3 OF 4**

Drawing Status **STAGE 3**

Drawn	Designed	Date	Scale	Size
IC	DP	07.07.21	1:250	A1
Drawing No.	1000007120-010-03			Rev
				F



CUT LINE TO 3  
CUT LINE TO 4

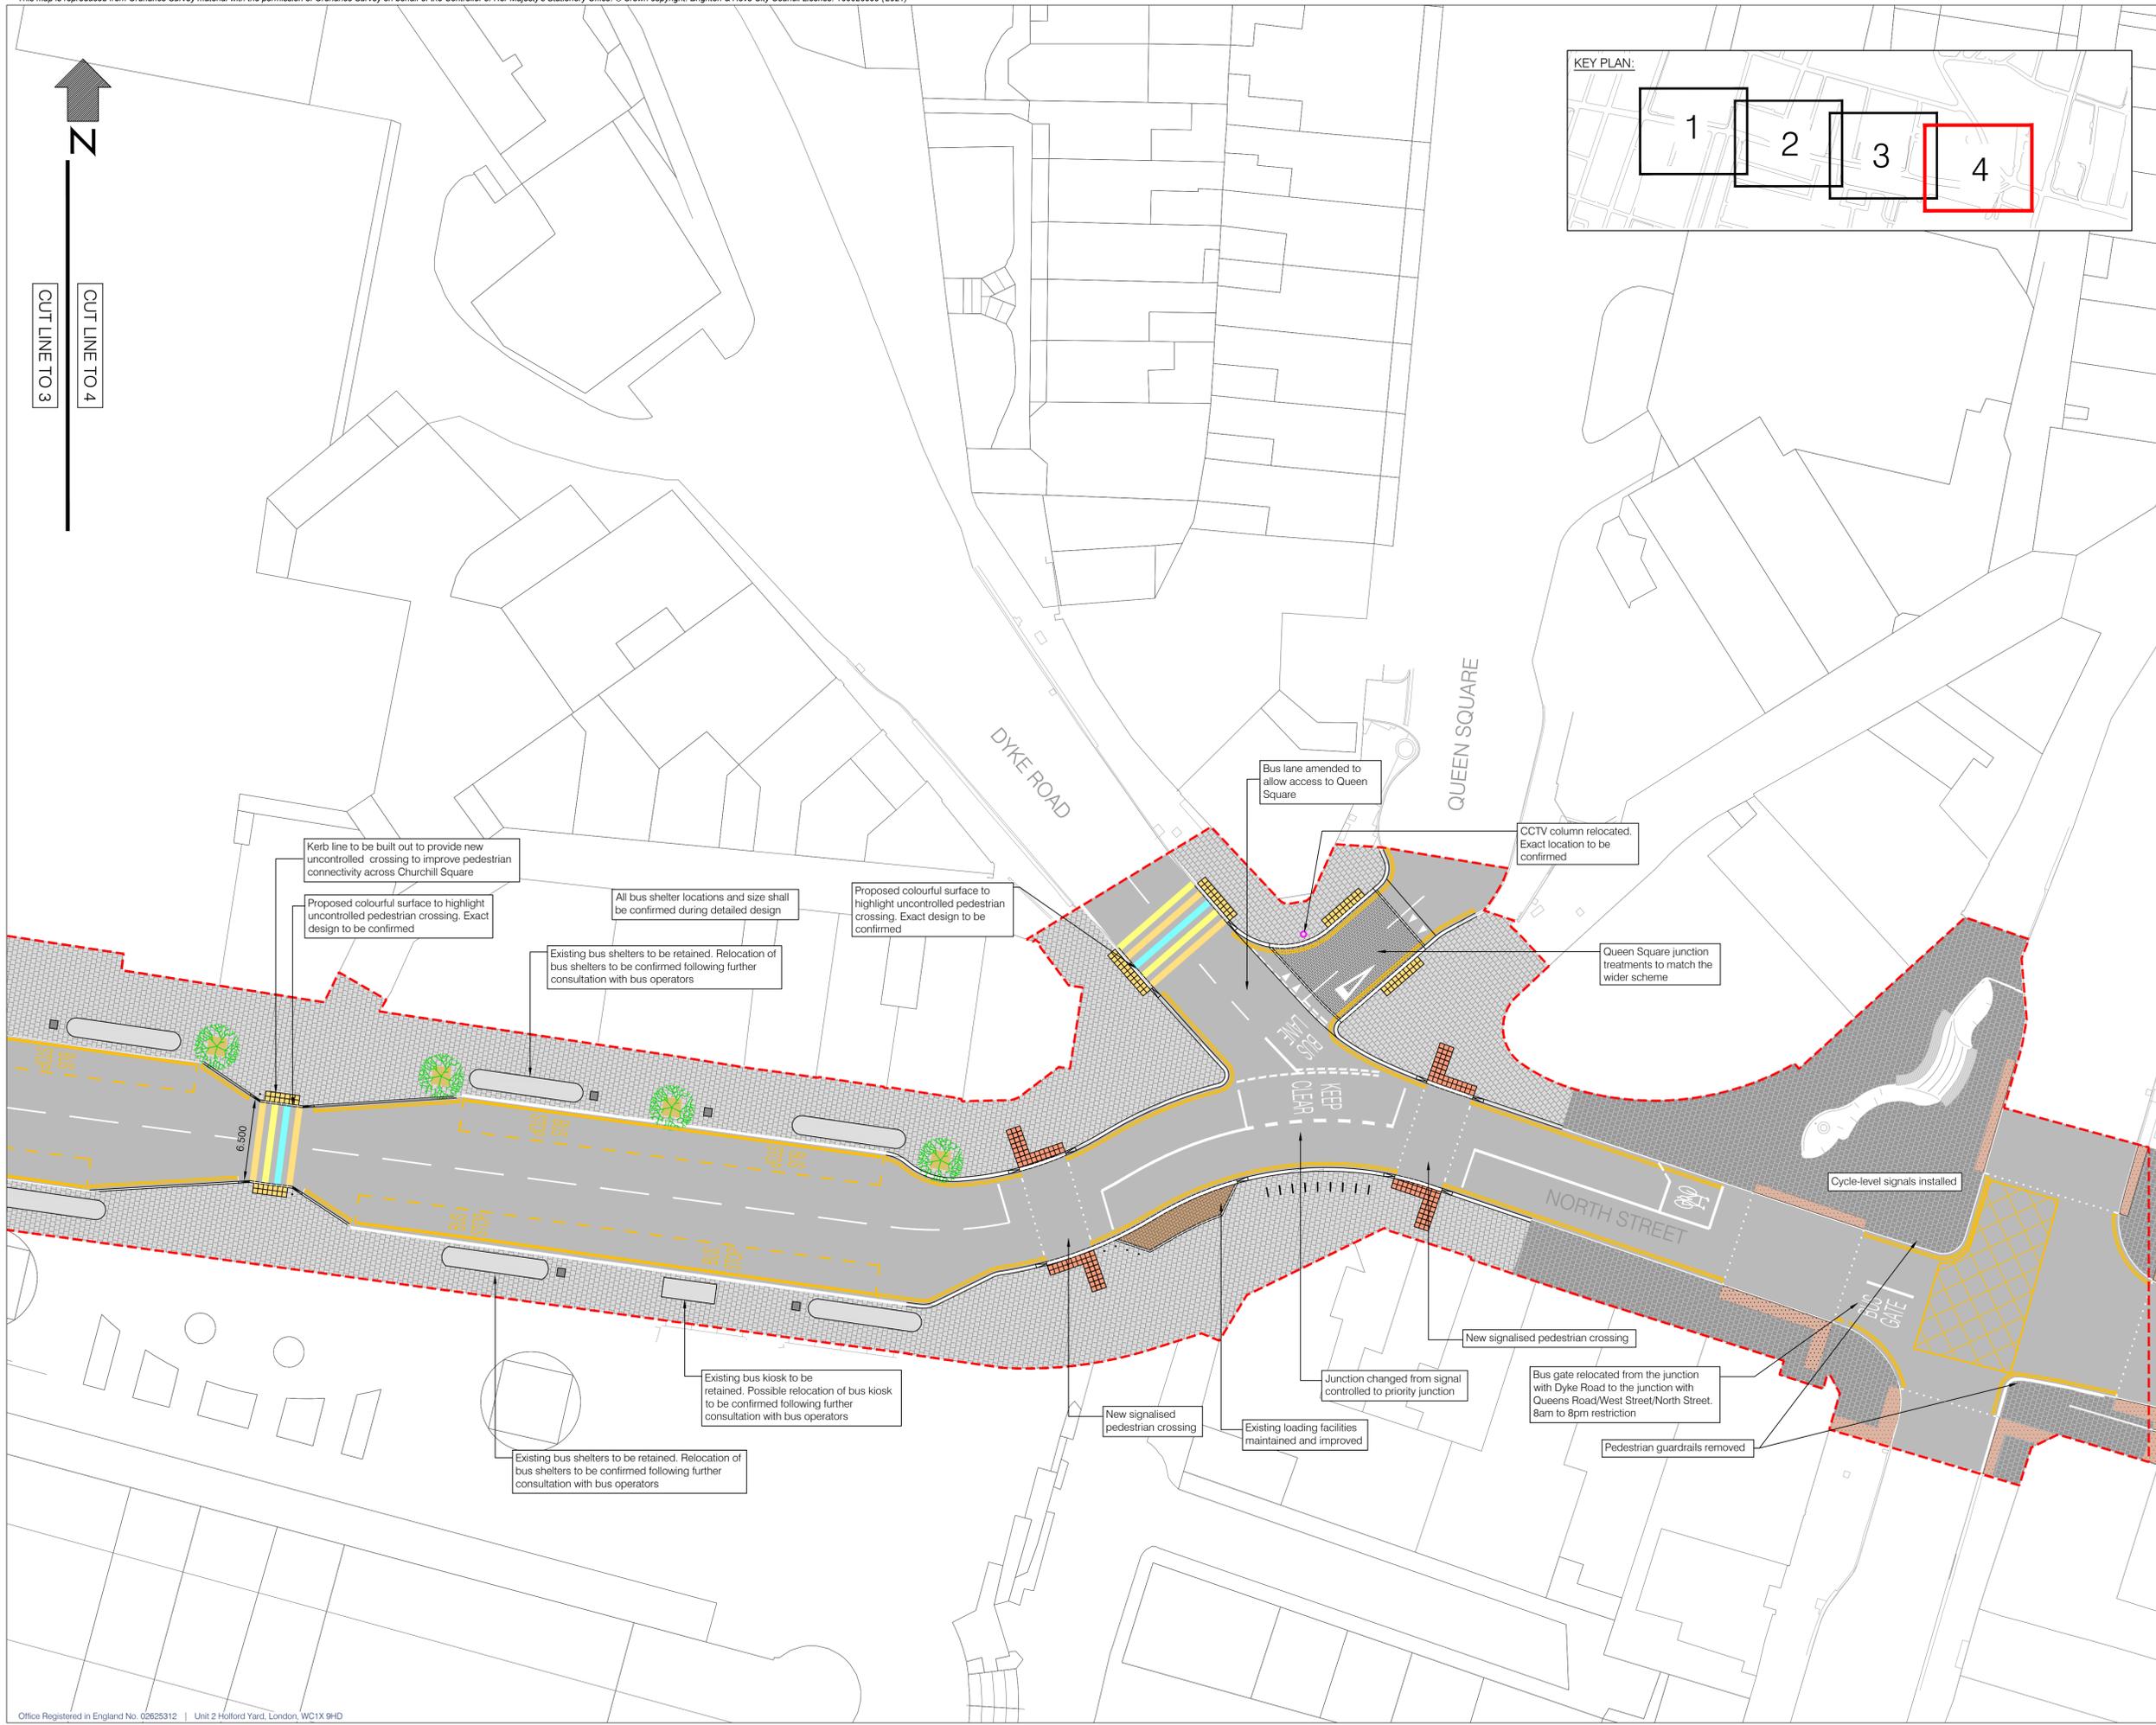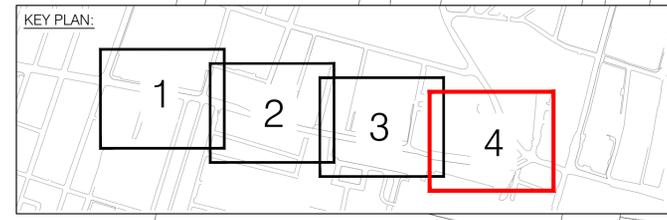

**LEGEND**

- CARRIAGEWAY - ASPHALT
- CARRIAGEWAY - BLOCK PAVED
- LOADING BAY
- RAMP
- FOOTWAY - BLOCK PAVED
- FOOTWAY - BOULEVARD ISLAND
- PLANTER
- TACTILE HAZARD PAVING
- TACTILE BLISTERED PAVING
- EXISTING FOOTWAY PAVING
- EXISTING CARRIAGEWAY
- EXISTING TACTILE BLISTERED PAVING
- EXISTING CORDUROY PAVING
- BUS SHELTER
- PROPOSED BT HUB
- PROPOSED LITTER BINS
- PROPOSED CYCLE STANDS
- PROPOSED BENCH
- SPACE FOR POSSIBLE CYCLE HIRE OR CYCLE PARKING
- PROPOSED COUNCIL COMMUNAL BINS
- EXISTING CCTV
- RELOCATED CCTV
- EXISTING TREES TO BE RETAINED (TBC)
- PROPOSED TREE GRILL AND GUARD
- RED LINE BOUNDARY (Area = 14,412m<sup>2</sup>)

Rev	Date	Description	RF	DP	RH
F	07.07.21	UPDATED FOLLOWING CLIENT FEEDBACK	RF	DP	RH
E	30.06.21	UPDATED FOLLOWING RSA COMMENTS	IC	DP	RH
D	09.06.2021	UPDATED FOLLOWING CLIENT FEEDBACK	RF	DP	RH
C	21.05.2021	UPDATED FOLLOWING CLIENT FEED BACK	LG	DP	RH
B	07.05.2021	FOR STAGE 3 APPROVAL	LG	DP	RH
A	12.04.2021	ORIGINAL ISSUE	RF	RH	GW

This drawing has been specifically prepared to meet the requirements of the named client and may contain design and innovative features which differ from conventional design standards.

part of Marston Holdings

38 Foundry Street  
Brighton BN1 4AT  
Tel: 01273 056 122  
Mail: info@projectcentre.co.uk  
Web: www.projectcentre.co.uk

Client

Project  
WESTERN ROAD

Drawing Title  
GENERAL ARRANGEMENT  
SHEET 4 OF 4

Drawing Status  
**STAGE 3**

Drawn	Designed	Date	Scale	Size
IC	DP	07.07.21	1:250	A1

Drawing No.	Rev
1000007120-010-04	F