


Reproduced from the Ordnance Survey mapping with the permission of the Controller of H.M. Stationary Office. ©Crown copyright. Unauthorised reproduction infringes Crown copyright and may lead to prosecution of Civil Proceedings. Brighton & Hove City Council, Licence: 100020999, 2022.

KEY

Rev	Revision details		Date
Status: (tick ✓ as appropriate)			
INFORMATION	<input type="checkbox"/>	SURVEY	<input type="checkbox"/>
DESIGN	<input checked="" type="checkbox"/>	TENDER	<input type="checkbox"/>
AS-BUILT	<input type="checkbox"/>	FEASIBILITY	<input type="checkbox"/>
		WORKING DRAWINGS	<input type="checkbox"/>
Signed		Date	
Drawn:	Ben Stride		July 2022
Surveyed:			
Checked:			
Approved:			
File/Acad ref:	S:\		




Project Name		
A259 Walking, Cycling and Accessibility Improvements		
Drawing Title		
Traffic Regulation Order Drawing 1		
Drawing No	Scale	Rev
HD-BHCC-TRO/01	1:500 @ A3	A

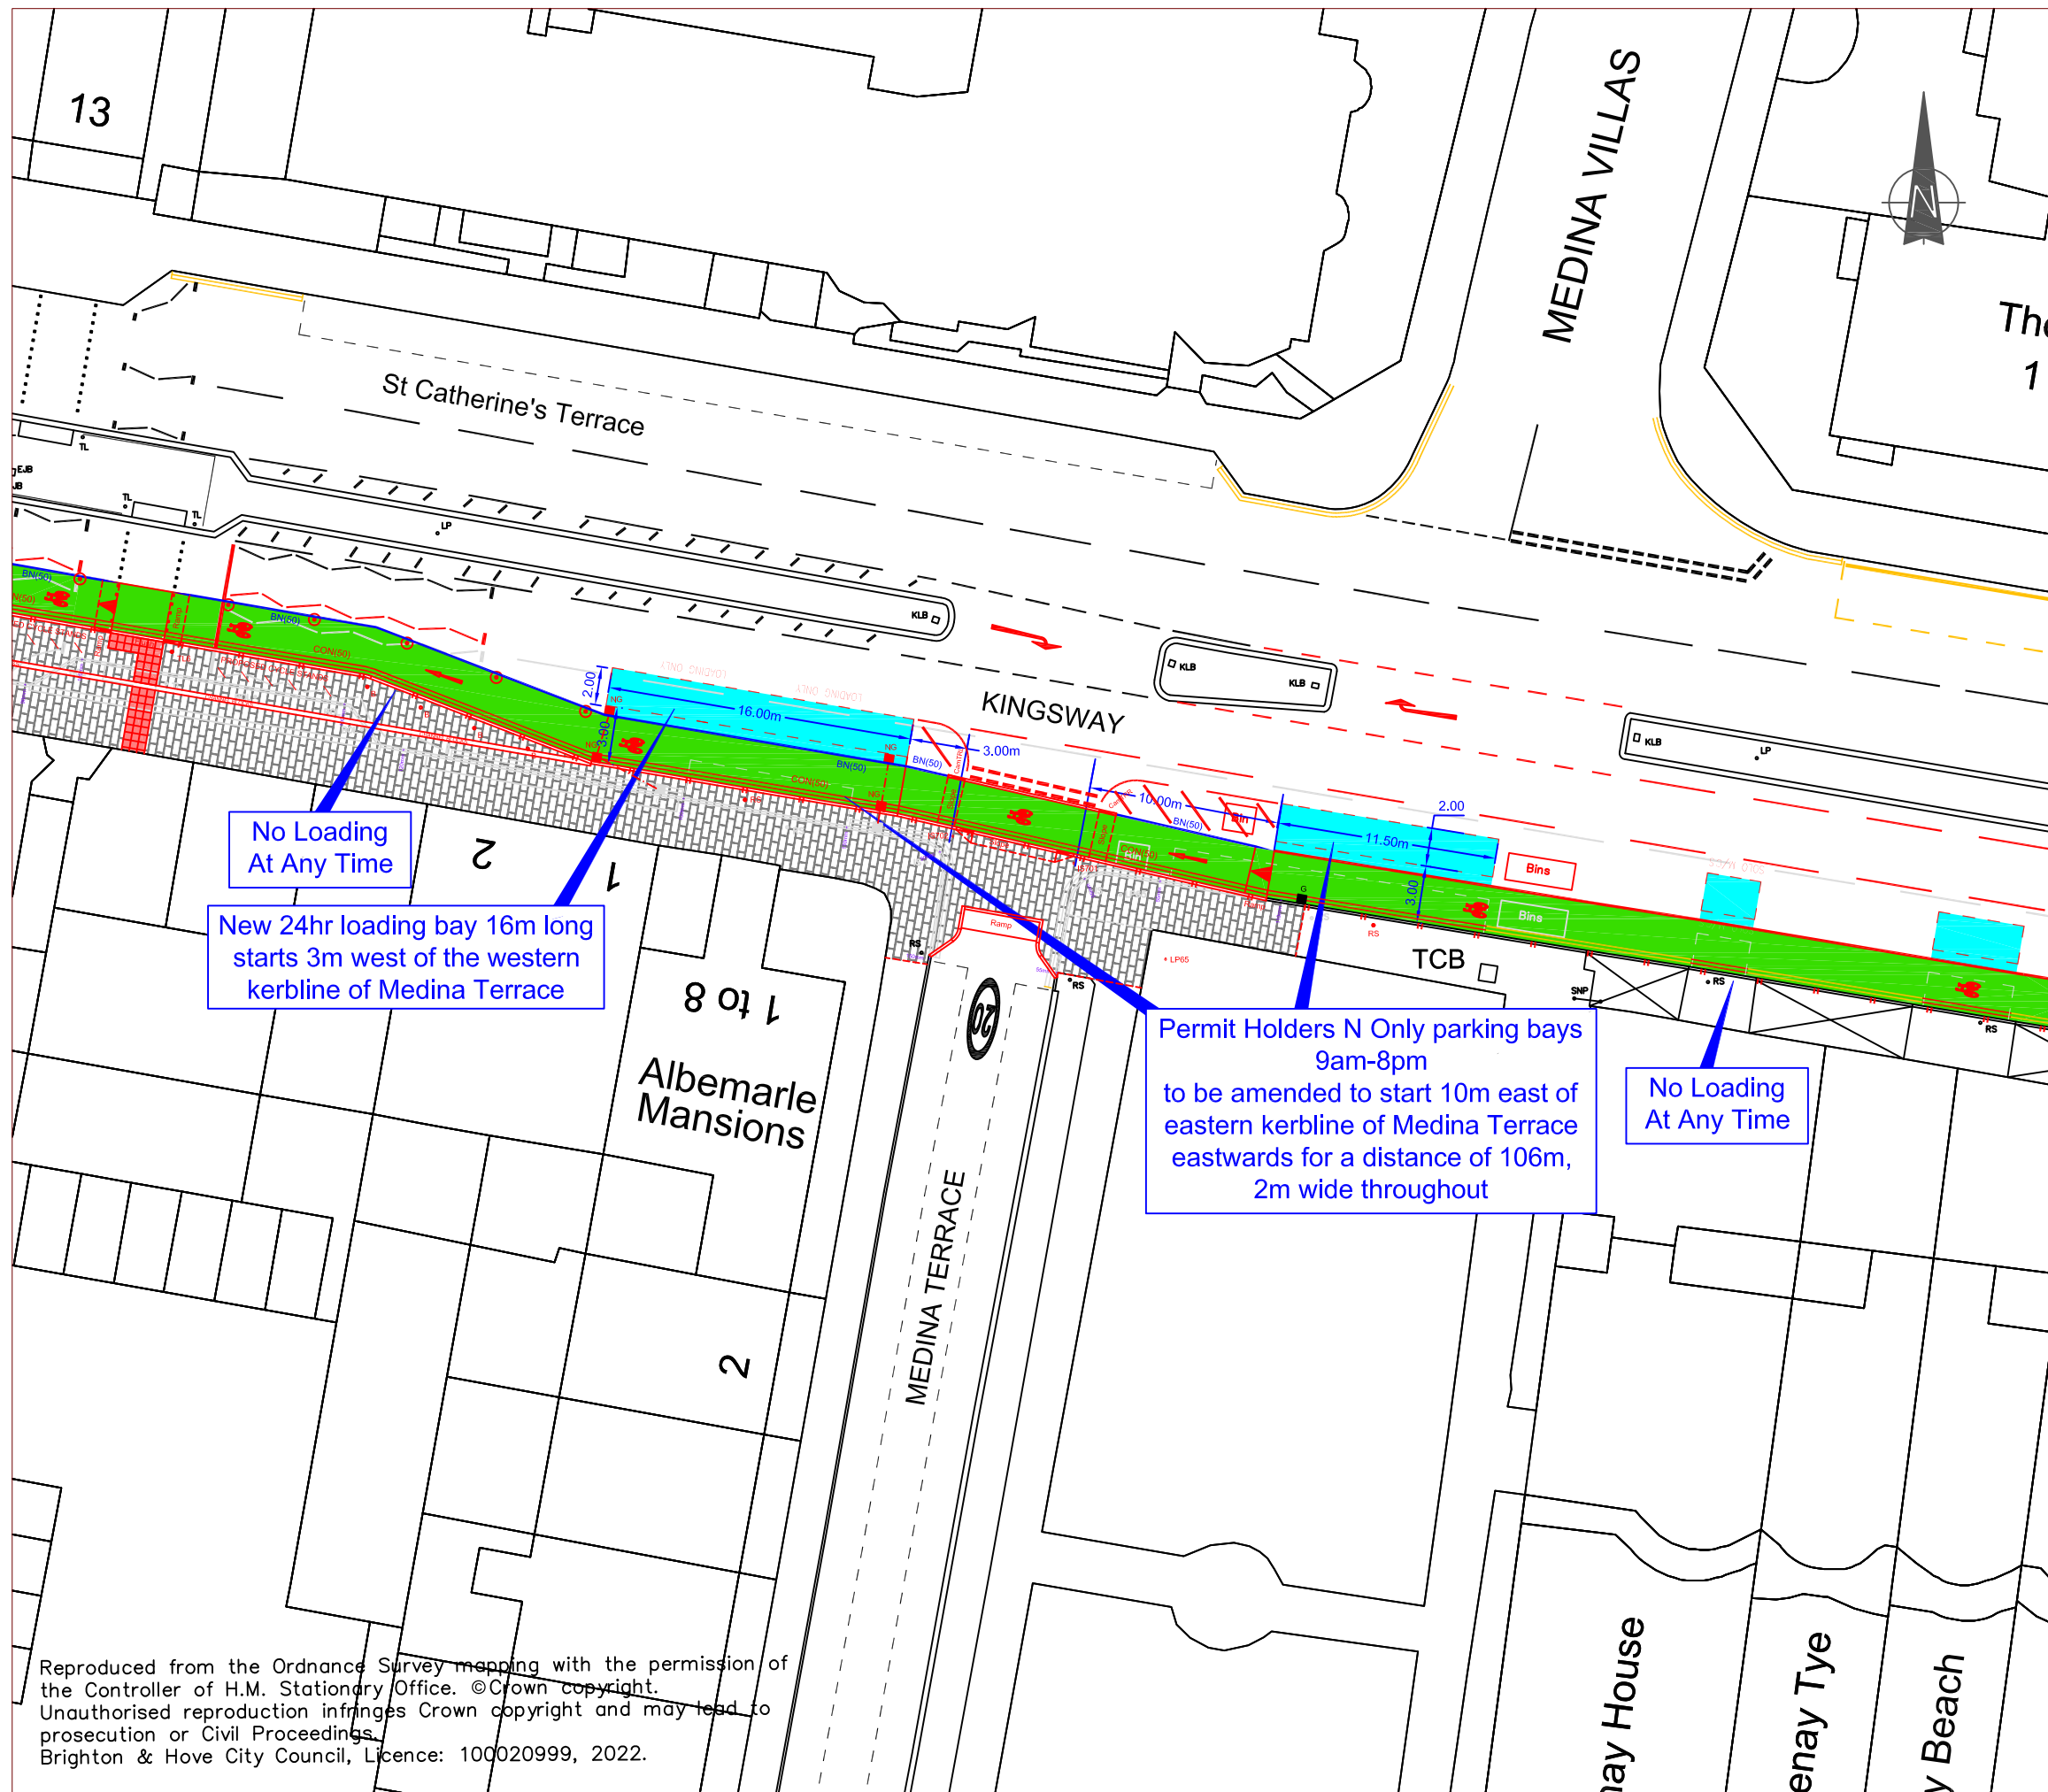

KEY

Rev	Revision details	Date			
Status: (tick ✓ as appropriate)					
INFORMATION	<input type="checkbox"/>	SURVEY	<input type="checkbox"/>	FEASIBILITY	<input type="checkbox"/>
DESIGN	<input checked="" type="checkbox"/>	TENDER	<input type="checkbox"/>	WORKING DRAWINGS	<input type="checkbox"/>
AS-BUILT	<input type="checkbox"/>				

	Signed	Date
Drawn:	Ben Stride	July 2022
Surveyed:		
Checked:		
Approved:		
File/Acad ref:	S:\	



**Brighton & Hove
City Council**

Project Name


**A259 Walking, Cycling and
Accessibility Improvements**

Drawing Title

**Traffic Regulation Order
Drawing 1A**

Drawing No HD-BHCC-TRO/01A	Scale 1:350 @ A3	Rev A
-------------------------------	---------------------	----------

Reproduced from the Ordnance Survey mapping with the permission of the Controller of H.M. Stationary Office. ©Crown copyright.
Unauthorised reproduction infringes Crown copyright and may lead to prosecution or Civil Proceedings.
Brighton & Hove City Council, Licence: 100020999, 2022.

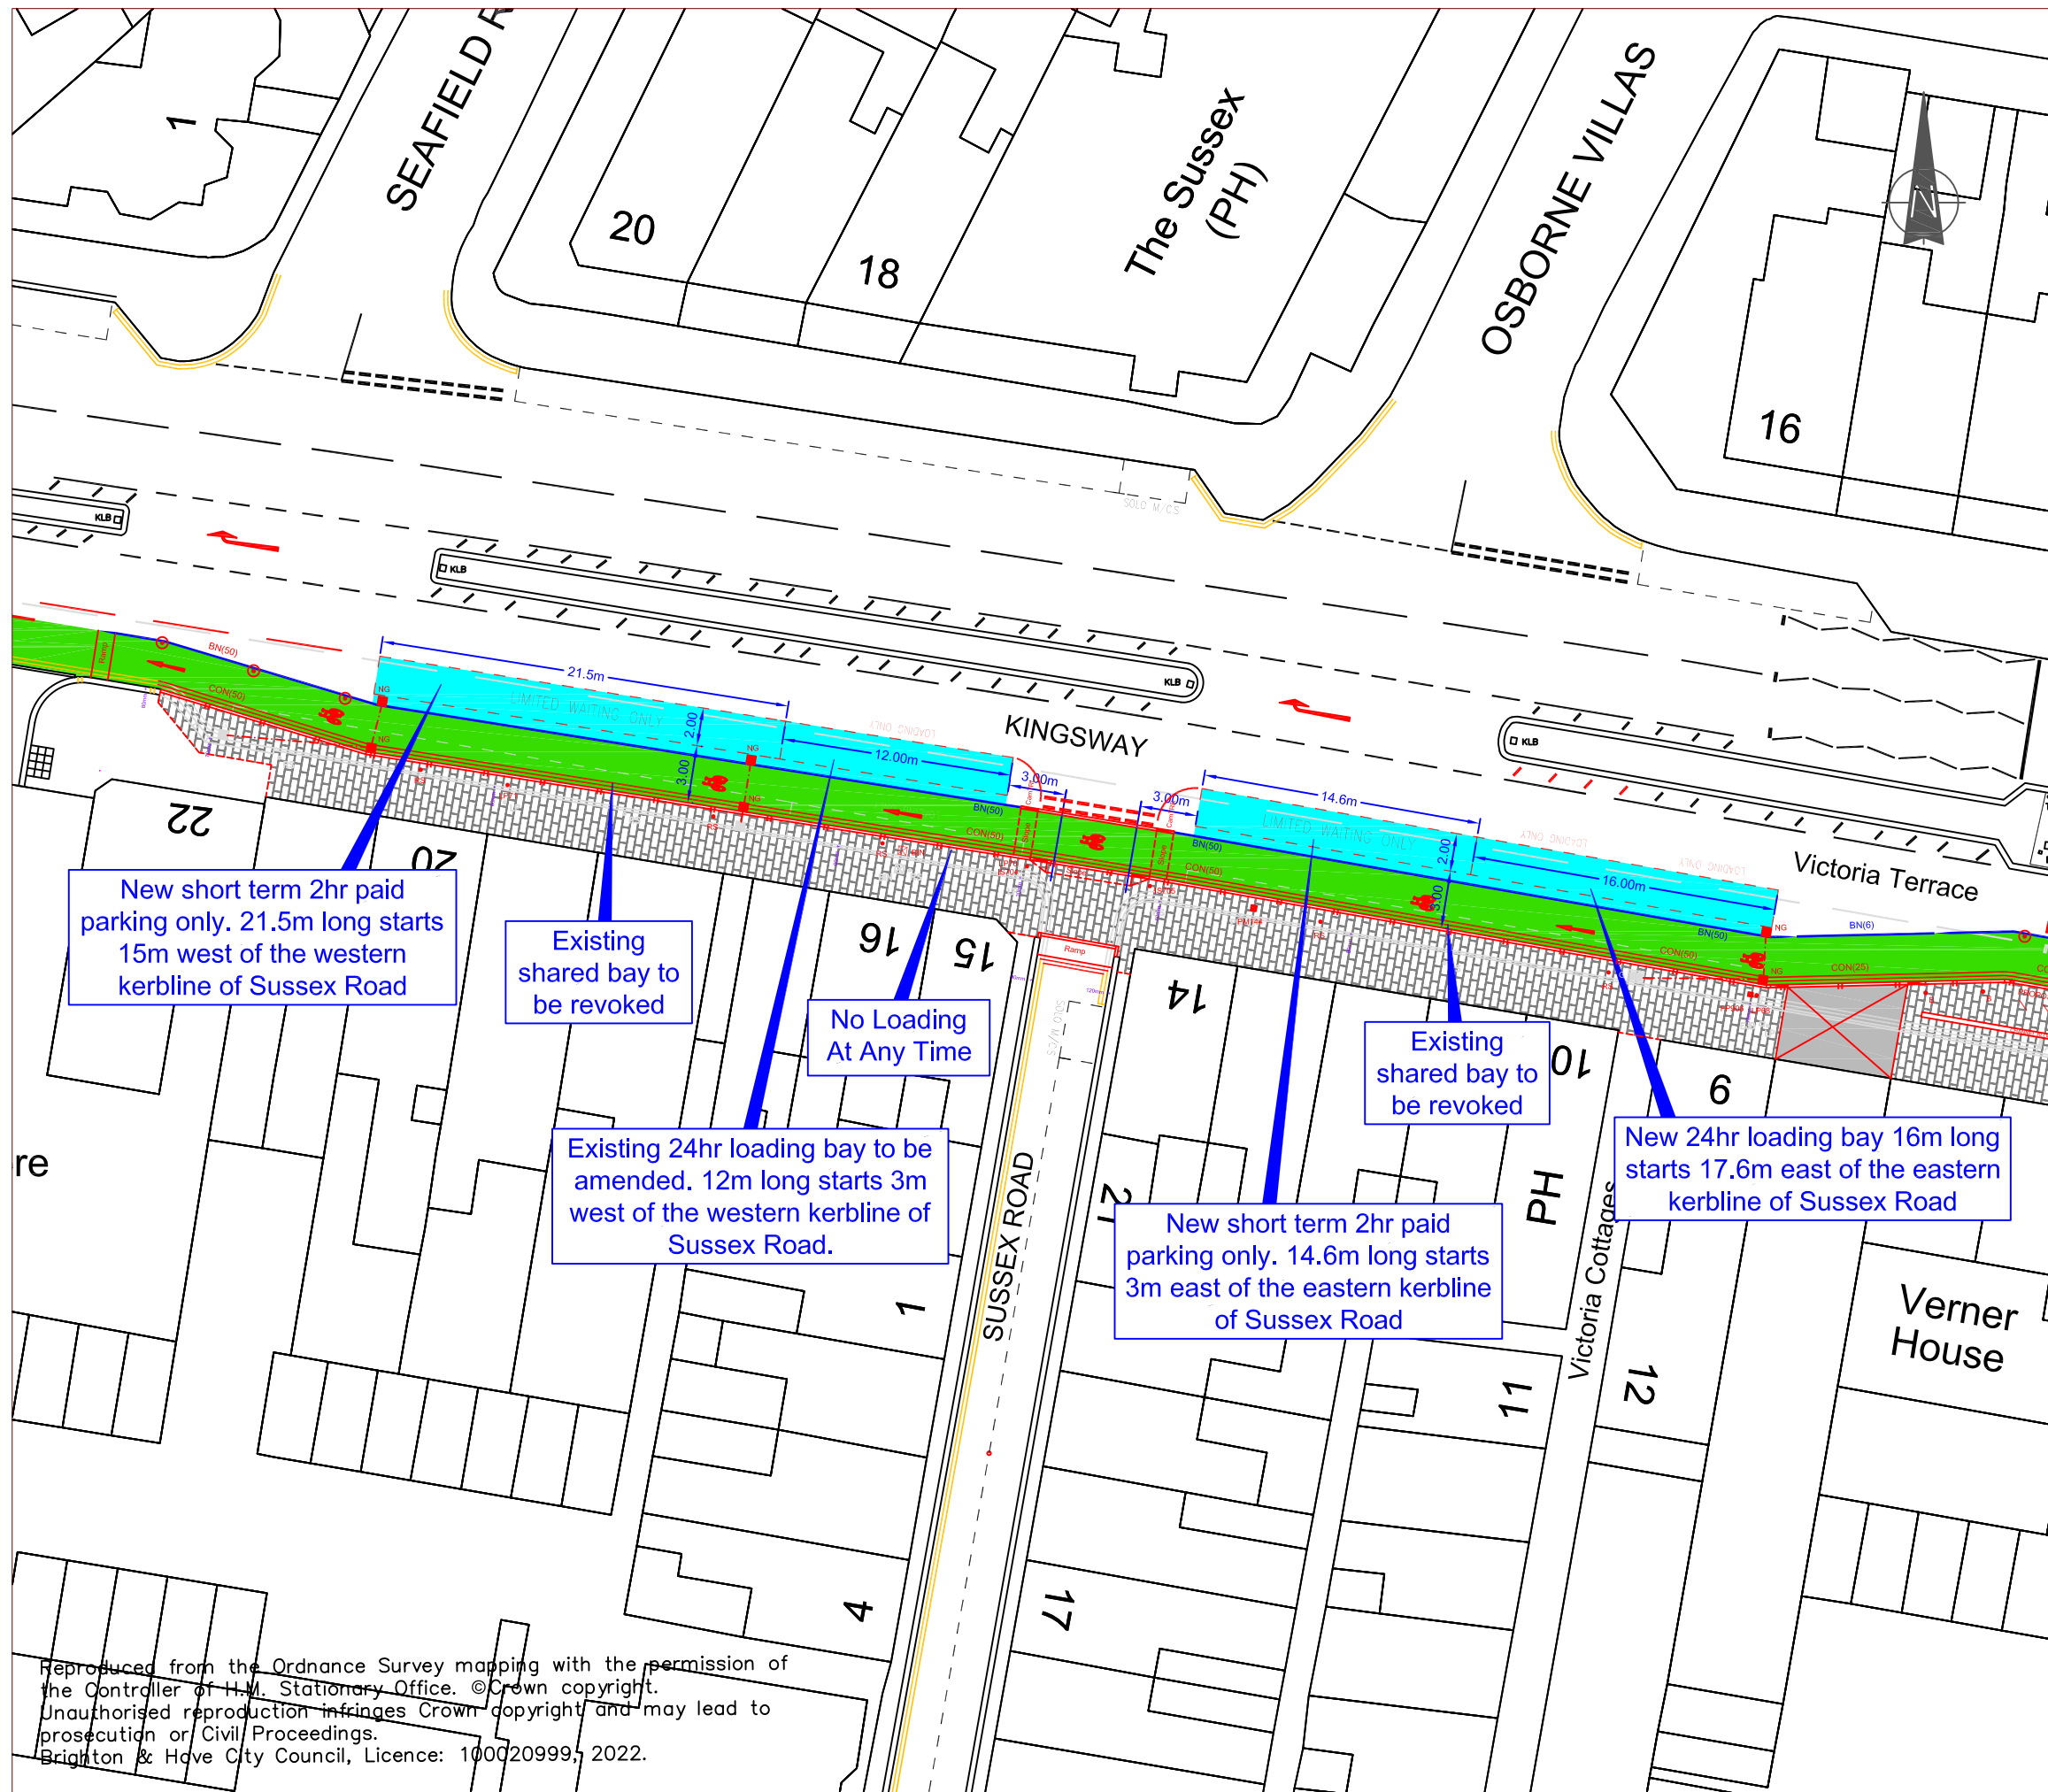

KEY

Rev	Revision details		Date
Status: (tick ✓ as appropriate)			
INFORMATION	<input type="checkbox"/>	SURVEY	<input type="checkbox"/>
DESIGN	<input checked="" type="checkbox"/>	TENDER	<input type="checkbox"/>
AS-BUILT	<input type="checkbox"/>		

	Signed	Date
Drawn:	Ben Stride	July 2022
Surveyed:		
Checked:		
Approved:		
File/Acad ref:	S:\	



**Brighton & Hove
City Council**

Project Name

**A259 Walking, Cycling and
Accessibility Improvements**

Drawing Title


**Traffic Regulation Order
Drawing 2**

Drawing No
HD-BHCC-TRO/02

Scale
1:350 @ A3

Rev
A

Reproduced from the Ordnance Survey mapping with the permission of the Controller of H.M. Stationary Office. © Crown copyright. Unauthorised reproduction infringes Crown copyright and may lead to prosecution or Civil Proceedings. Brighton & Hove City Council, Licence: 100020999, 2022.

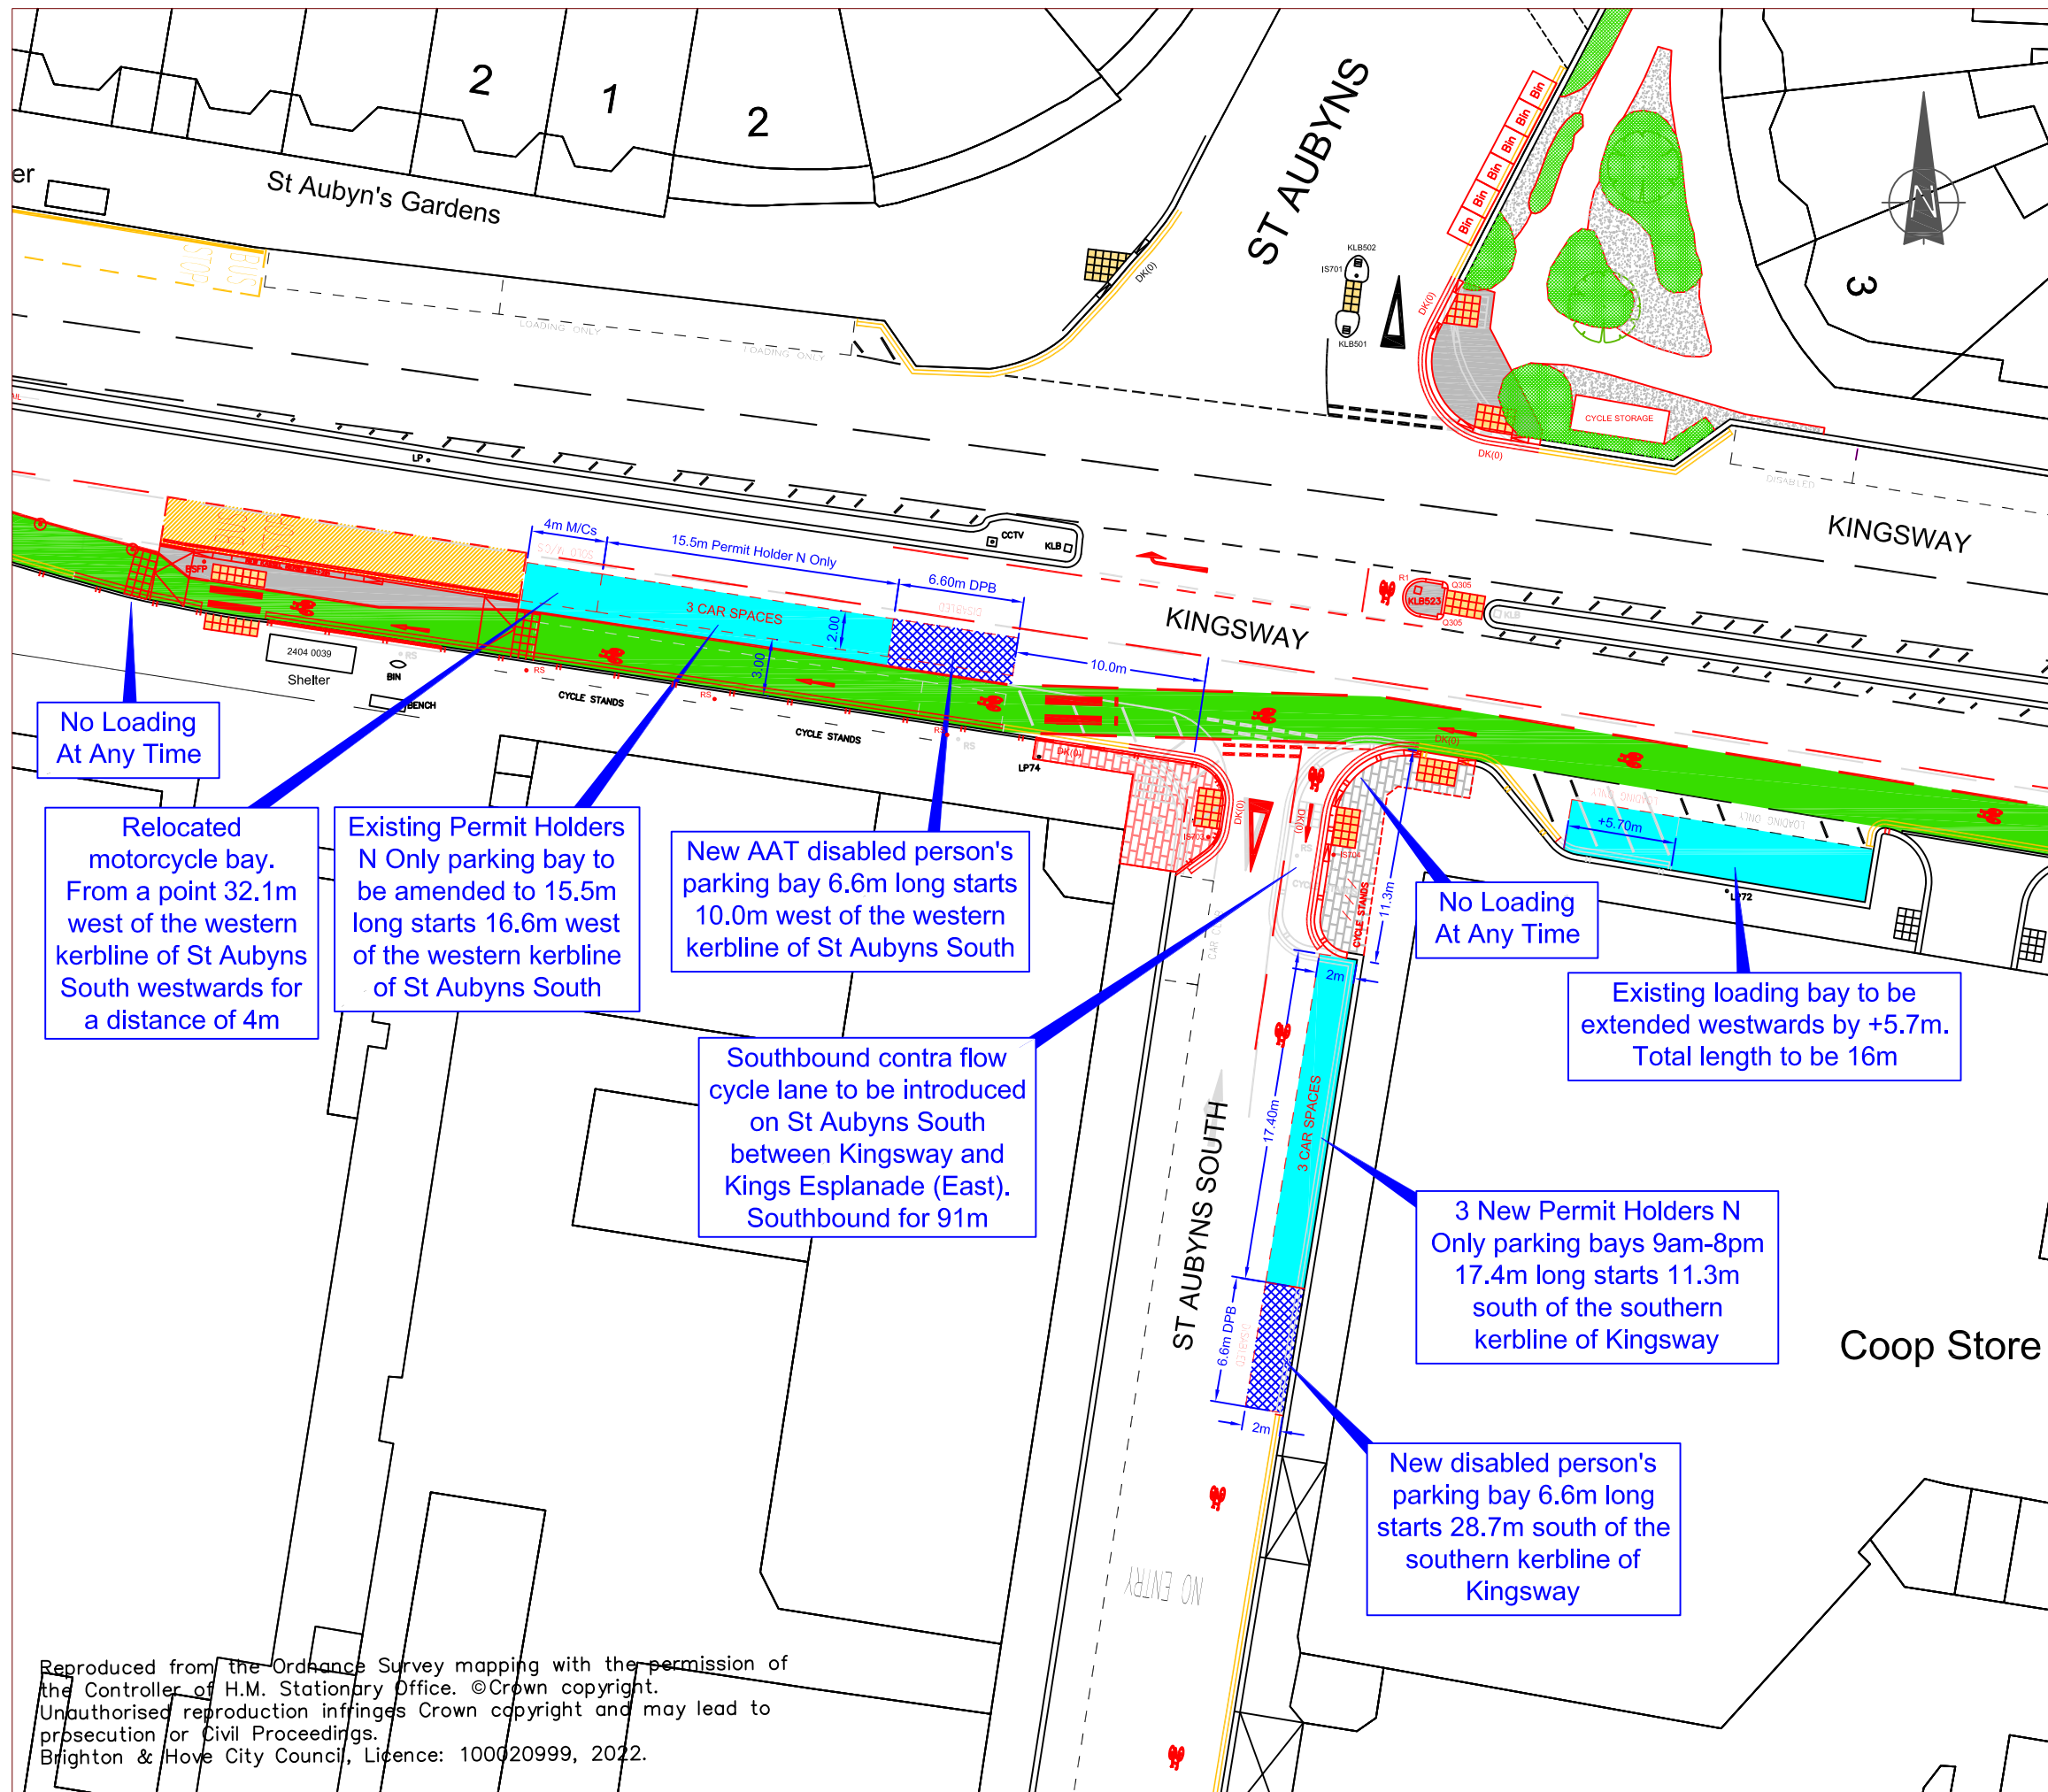

KEY

Rev	Revision details	Date			
Status: (tick ✓ as appropriate)					
INFORMATION	<input type="checkbox"/>	SURVEY	<input type="checkbox"/>	FEASIBILITY	<input type="checkbox"/>
DESIGN	<input checked="" type="checkbox"/>	TENDER	<input type="checkbox"/>	WORKING DRAWINGS	<input type="checkbox"/>
AS-BUILT	<input type="checkbox"/>				

	Signed	Date
Drawn:	Ben Stride	July 2022
Surveyed:		
Checked:		
Approved:		
File/Acad ref:	S:\	

Brighton & Hove City Council

Project Name


A259 Walking, Cycling and Accessibility Improvements

Drawing Title

Traffic Regulation Order Drawing 3

Drawing No	Scale	Rev
HD-BHCC-TRO/03	1:350 @ A3	A

Reproduced from the Ordnance Survey mapping with the permission of the Controller of H.M. Stationary Office. ©Crown copyright. Unauthorised reproduction infringes Crown copyright and may lead to prosecution or Civil Proceedings. Brighton & Hove City Council, Licence: 100020999, 2022.

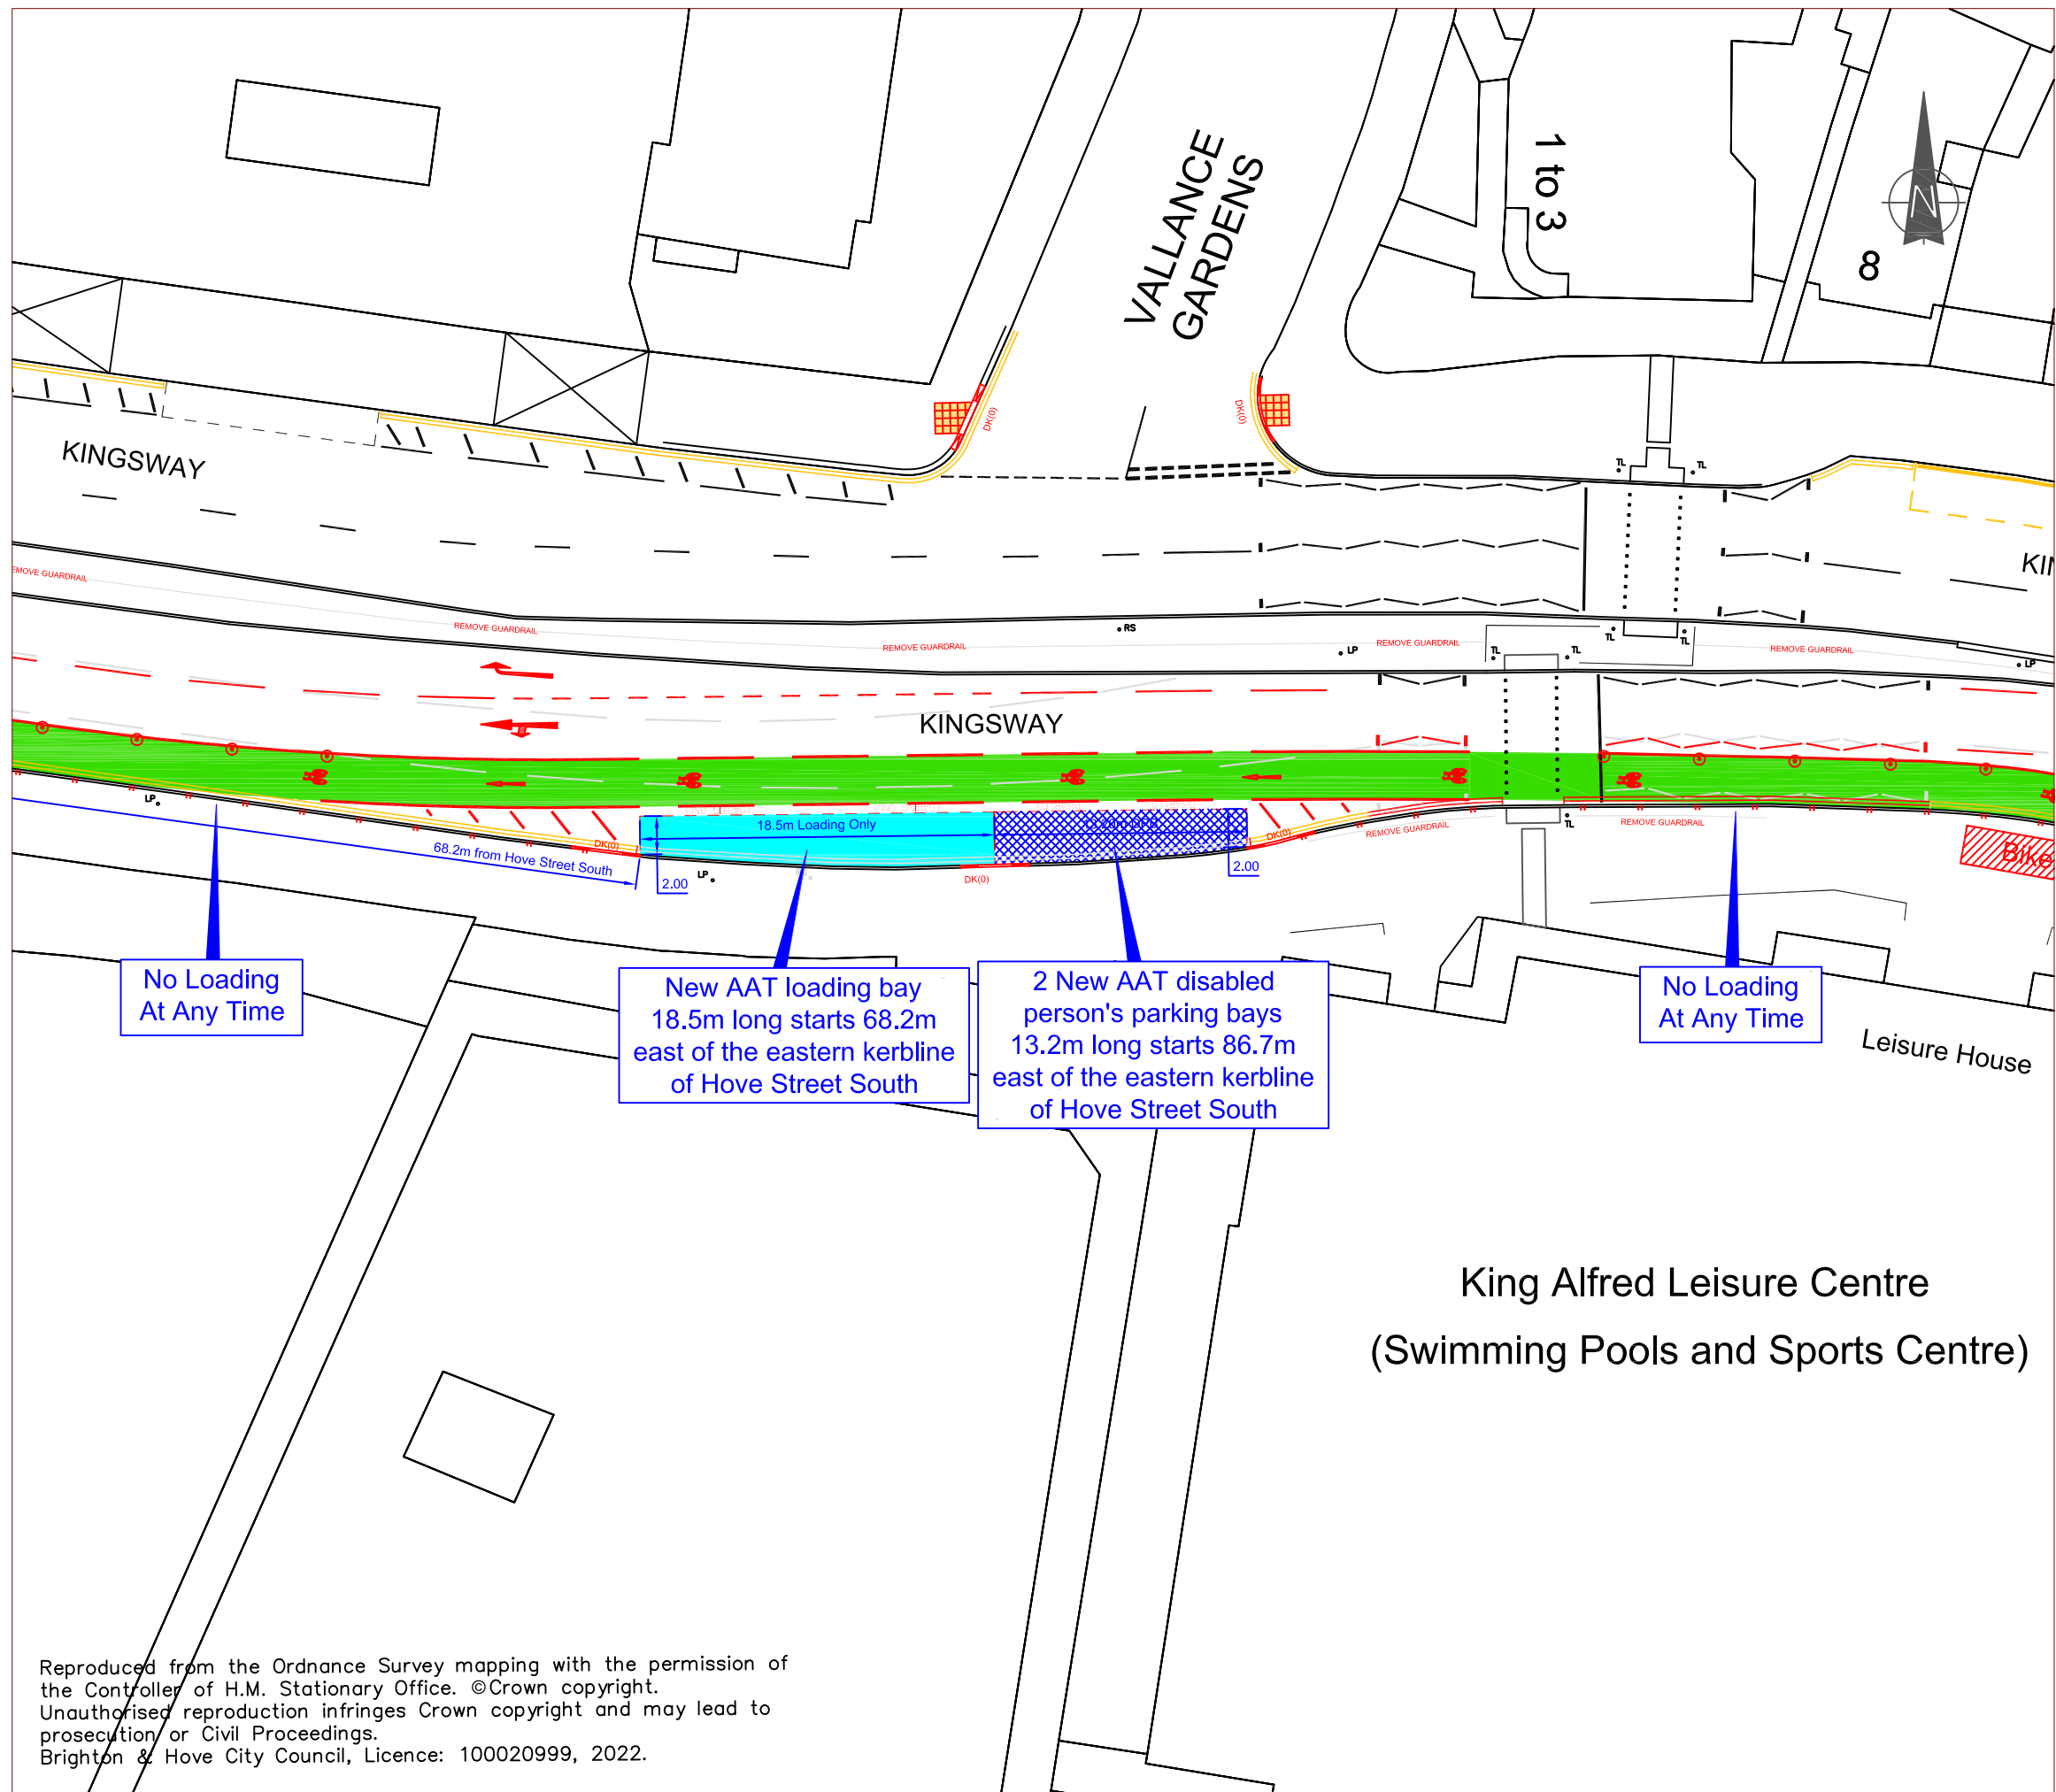


KEY

Rev	Revision details		Date
Status: (tick ✓ as appropriate)			
INFORMATION	<input type="checkbox"/>	SURVEY	<input type="checkbox"/>
DESIGN	<input checked="" type="checkbox"/>	TENDER	<input type="checkbox"/>
AS-BUILT	<input type="checkbox"/>		
Signed		Date	
Drawn: Ben Stride		July 2022	
Surveyed:			
Checked:			
Approved:			
File/Acad ref:	S:\		



Project Name		
A259 Walking, Cycling and Accessibility Improvements		
Drawing Title		
Traffic Regulation Order Drawing 4		
Drawing No	Scale	Rev
HD-BHCC-TRO/04	1:350 @ A3	A

Reproduced from the Ordnance Survey mapping with the permission of the Controller of H.M. Stationary Office. ©Crown copyright. Unauthorised reproduction infringes Crown copyright and may lead to prosecution or Civil Proceedings. Brighton & Hove City Council, Licence: 100020999, 2022.

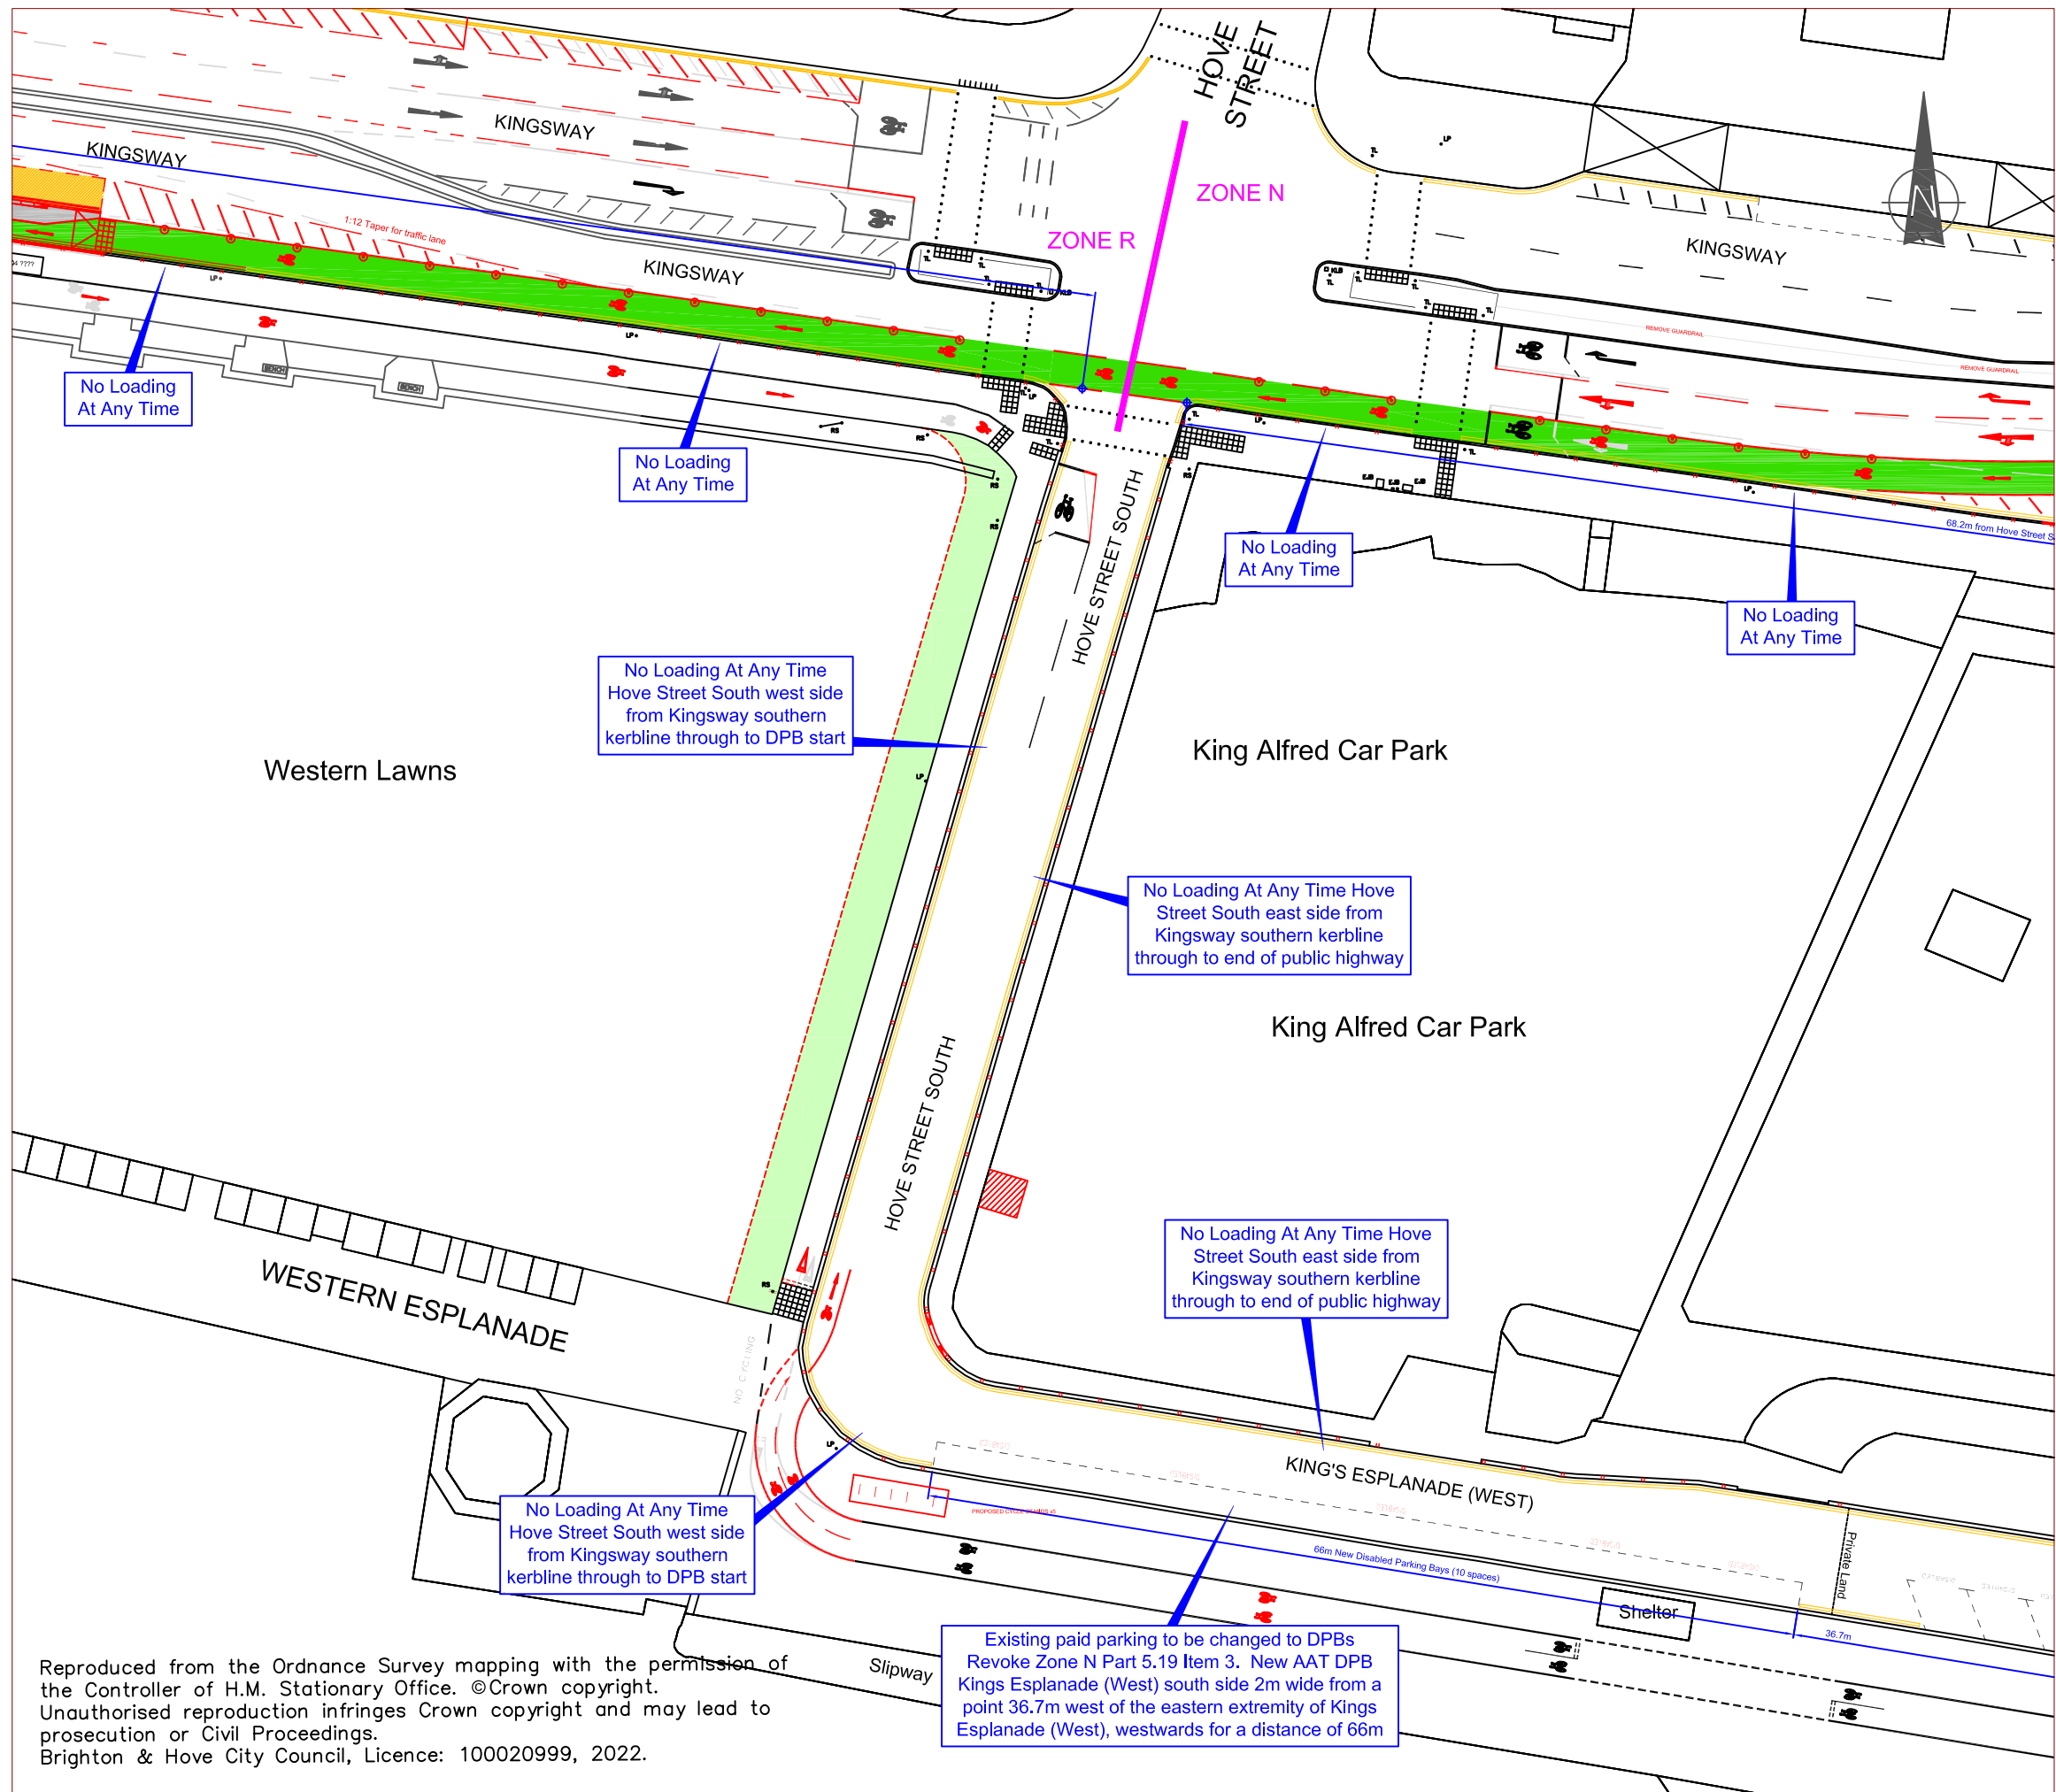

Reproduced from the Ordnance Survey mapping with the permission of the Controller of H.M. Stationary Office. ©Crown copyright. Unauthorised reproduction infringes Crown copyright and may lead to prosecution or Civil Proceedings. Brighton & Hove City Council, Licence: 100020999, 2022.

KEY

Rev	Revision details		Date
Status: (tick ✓ as appropriate)			
INFORMATION	<input type="checkbox"/>	SURVEY <input type="checkbox"/>	FEASIBILITY <input type="checkbox"/>
DESIGN	<input checked="" type="checkbox"/>	TENDER <input type="checkbox"/>	WORKING DRAWINGS <input type="checkbox"/>
AS-BUILT	<input type="checkbox"/>		


	Signed	Date
Drawn:	Ben Stride	July 2022
Surveyed:		
Checked:		
Approved:		
File/Acad ref:	S:\	



Project Name
A259 Walking, Cycling and Accessibility Improvements

Drawing Title
Traffic Regulation Order Drawing 5

Drawing No HD-BHCC-TRO/05	Scale 1:500 @ A3	Rev A
------------------------------	---------------------	----------

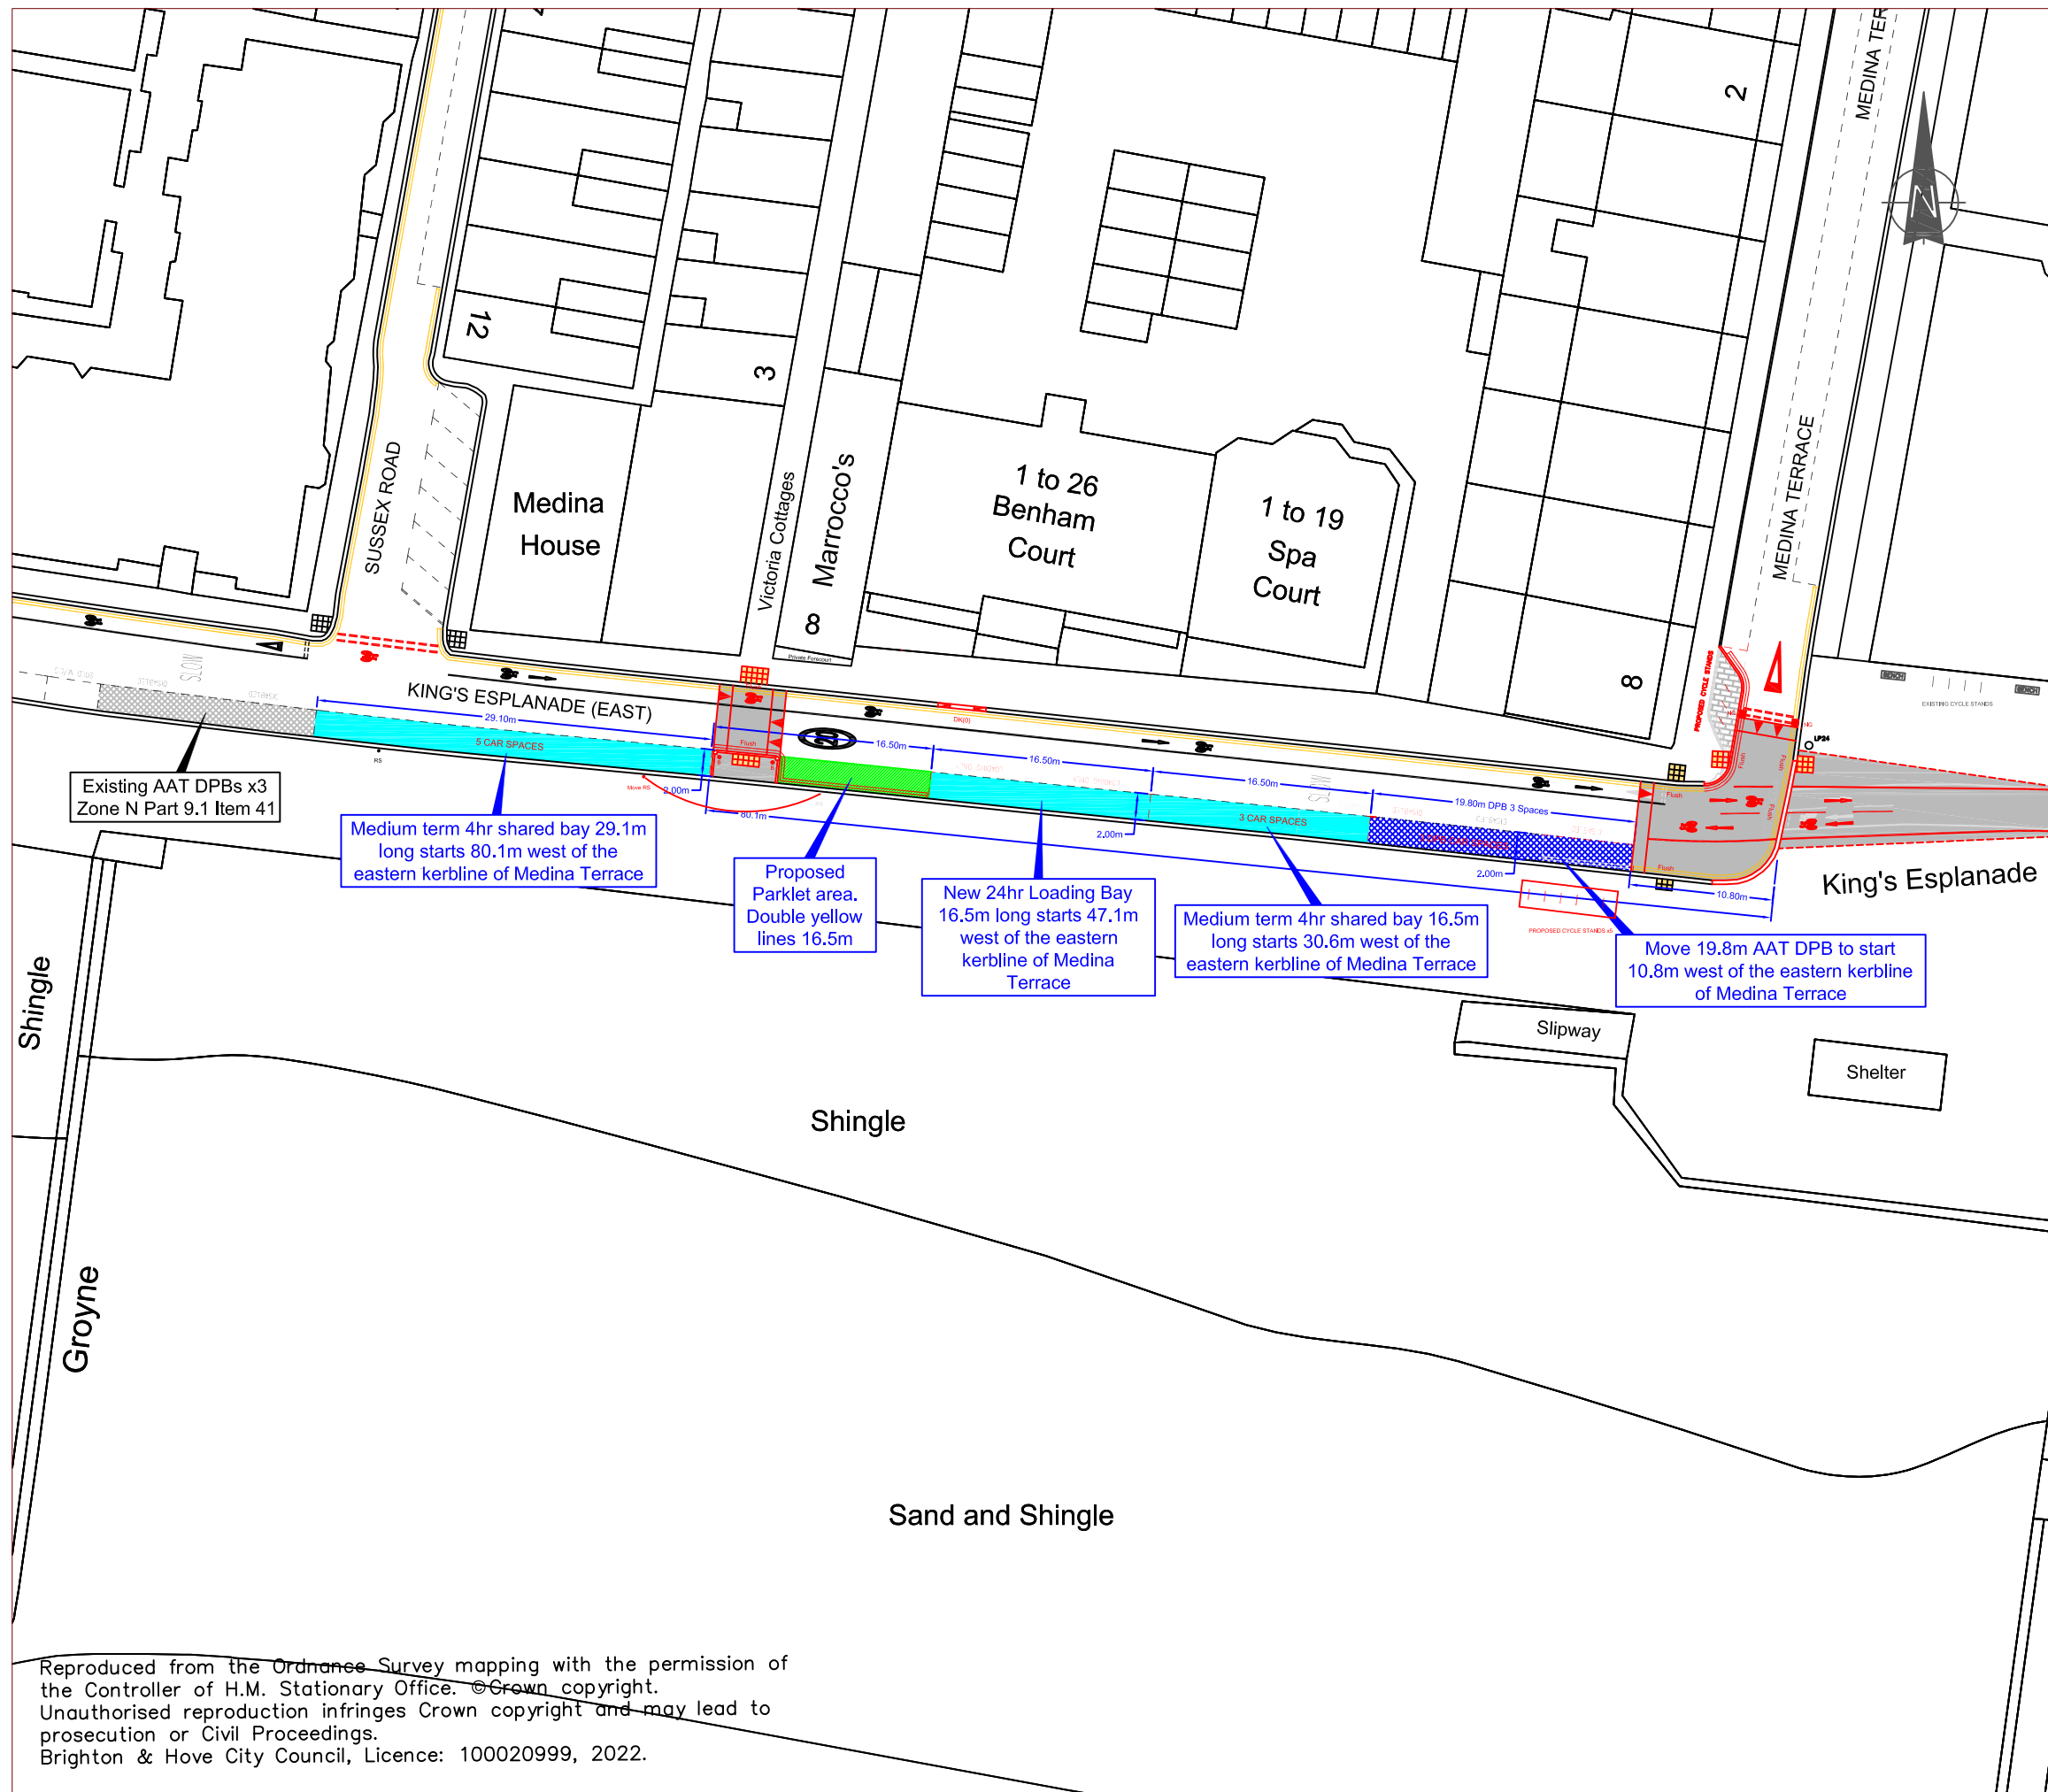

KEY

Rev	Revision details	Date
Status: (tick ✓ as appropriate)		
INFORMATION	<input type="checkbox"/>	SURVEY <input type="checkbox"/> FEASIBILITY <input type="checkbox"/>
DESIGN	<input checked="" type="checkbox"/>	TENDER <input type="checkbox"/> WORKING DRAWINGS <input type="checkbox"/>
AS-BUILT	<input type="checkbox"/>	

	Signed	Date
Drawn:	Ben Stride	July 2022
Surveyed:		
Checked:		
Approved:		
File/Acad ref:	S:\	



**Brighton & Hove
City Council**

Project Name


**A259 Walking, Cycling and
Accessibility Improvements**

Drawing Title

**Traffic Regulation Order
Drawing 6**

Drawing No HD-BHCC-TRO/06	Scale 1:500 @ A3	Rev A
------------------------------	---------------------	----------

Reproduced from the Ordnance Survey mapping with the permission of the Controller of H.M. Stationary Office. © Crown copyright. Unauthorised reproduction infringes Crown copyright and may lead to prosecution or Civil Proceedings. Brighton & Hove City Council, Licence: 100020999, 2022.

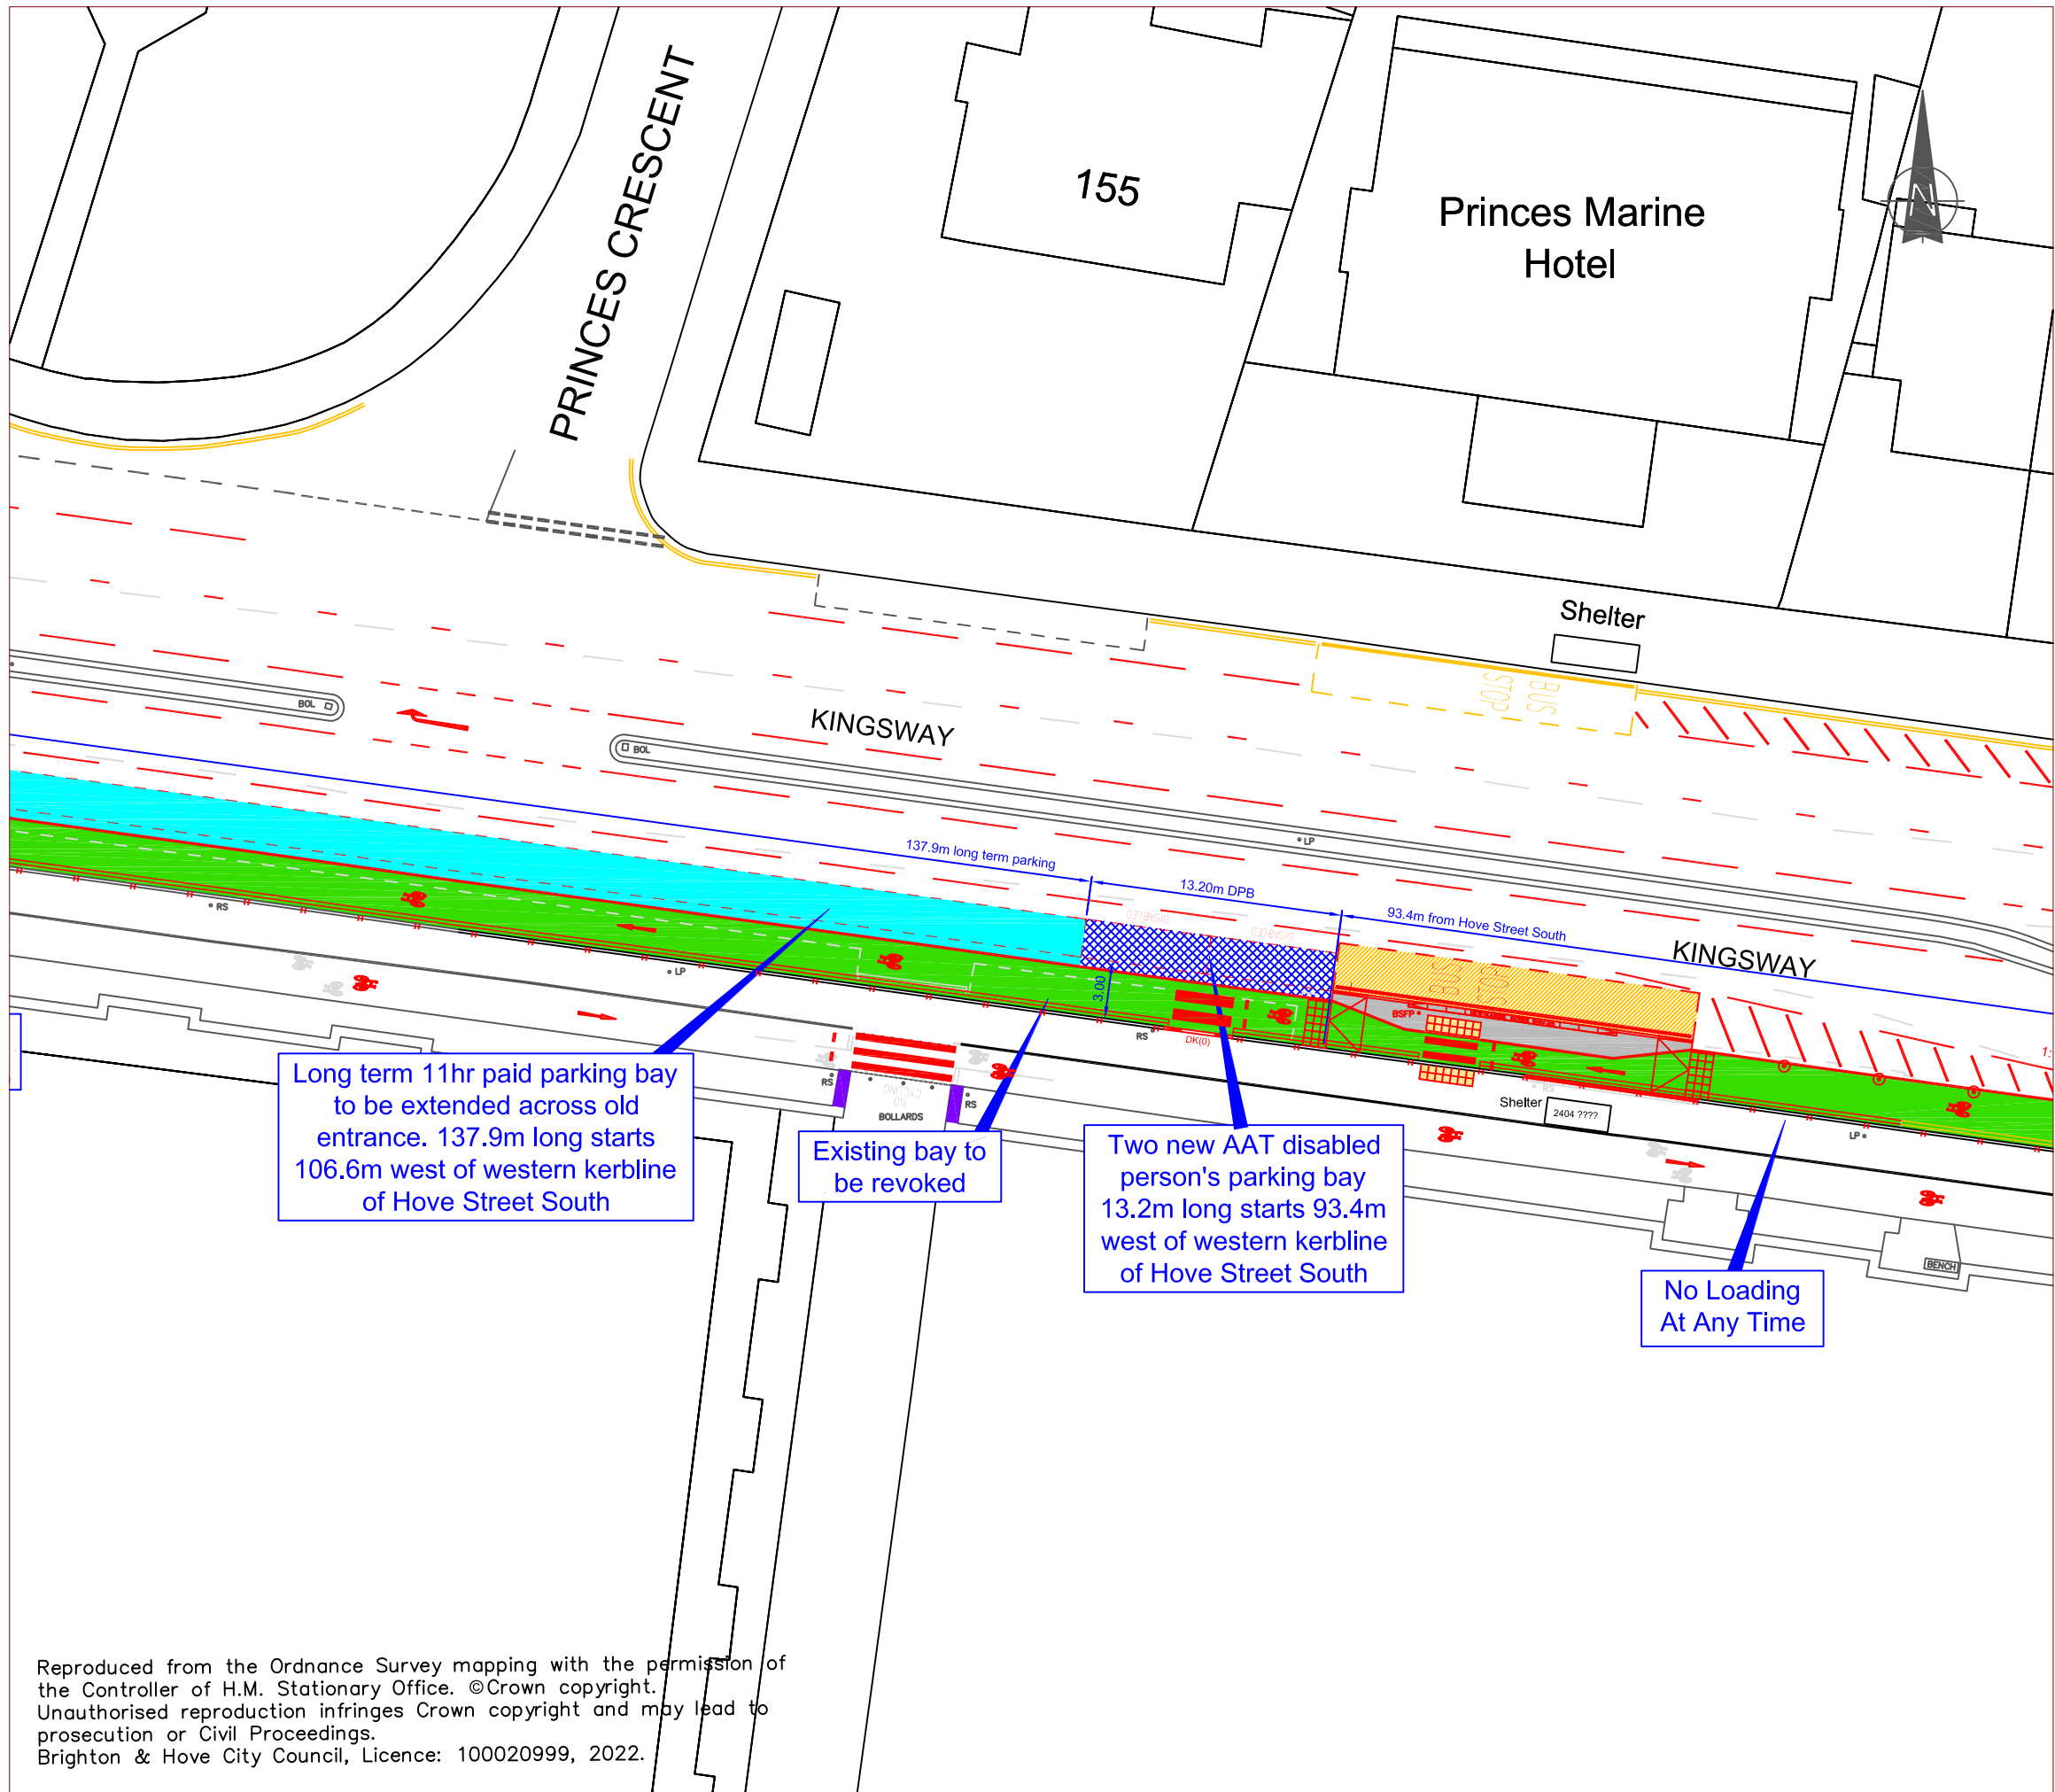

Reproduced from the Ordnance Survey mapping with the permission of the Controller of H.M. Stationary Office. ©Crown copyright. Unauthorised reproduction infringes Crown copyright and may lead to prosecution or Civil Proceedings. Brighton & Hove City Council, Licence: 100020999, 2022.

KEY

Rev	Revision details	Date
Status: (tick ✓ as appropriate)		
INFORMATION	<input type="checkbox"/>	SURVEY <input type="checkbox"/> FEASIBILITY <input type="checkbox"/>
DESIGN	<input checked="" type="checkbox"/>	TENDER <input type="checkbox"/> WORKING DRAWINGS <input type="checkbox"/>
AS-BUILT	<input type="checkbox"/>	

	Signed	Date
Drawn:	Ben Stride	July 2022
Surveyed:		
Checked:		
Approved:		
File/Acad ref:	S:\	



**Brighton & Hove
City Council**


Project Name

**A259 Walking, Cycling and
Accessibility Improvements**


Drawing Title

**Traffic Regulation Order
Drawing 7**

Drawing No HD-BHCC-TRO/07	Scale 1:350 @ A3	Rev A
------------------------------	---------------------	----------

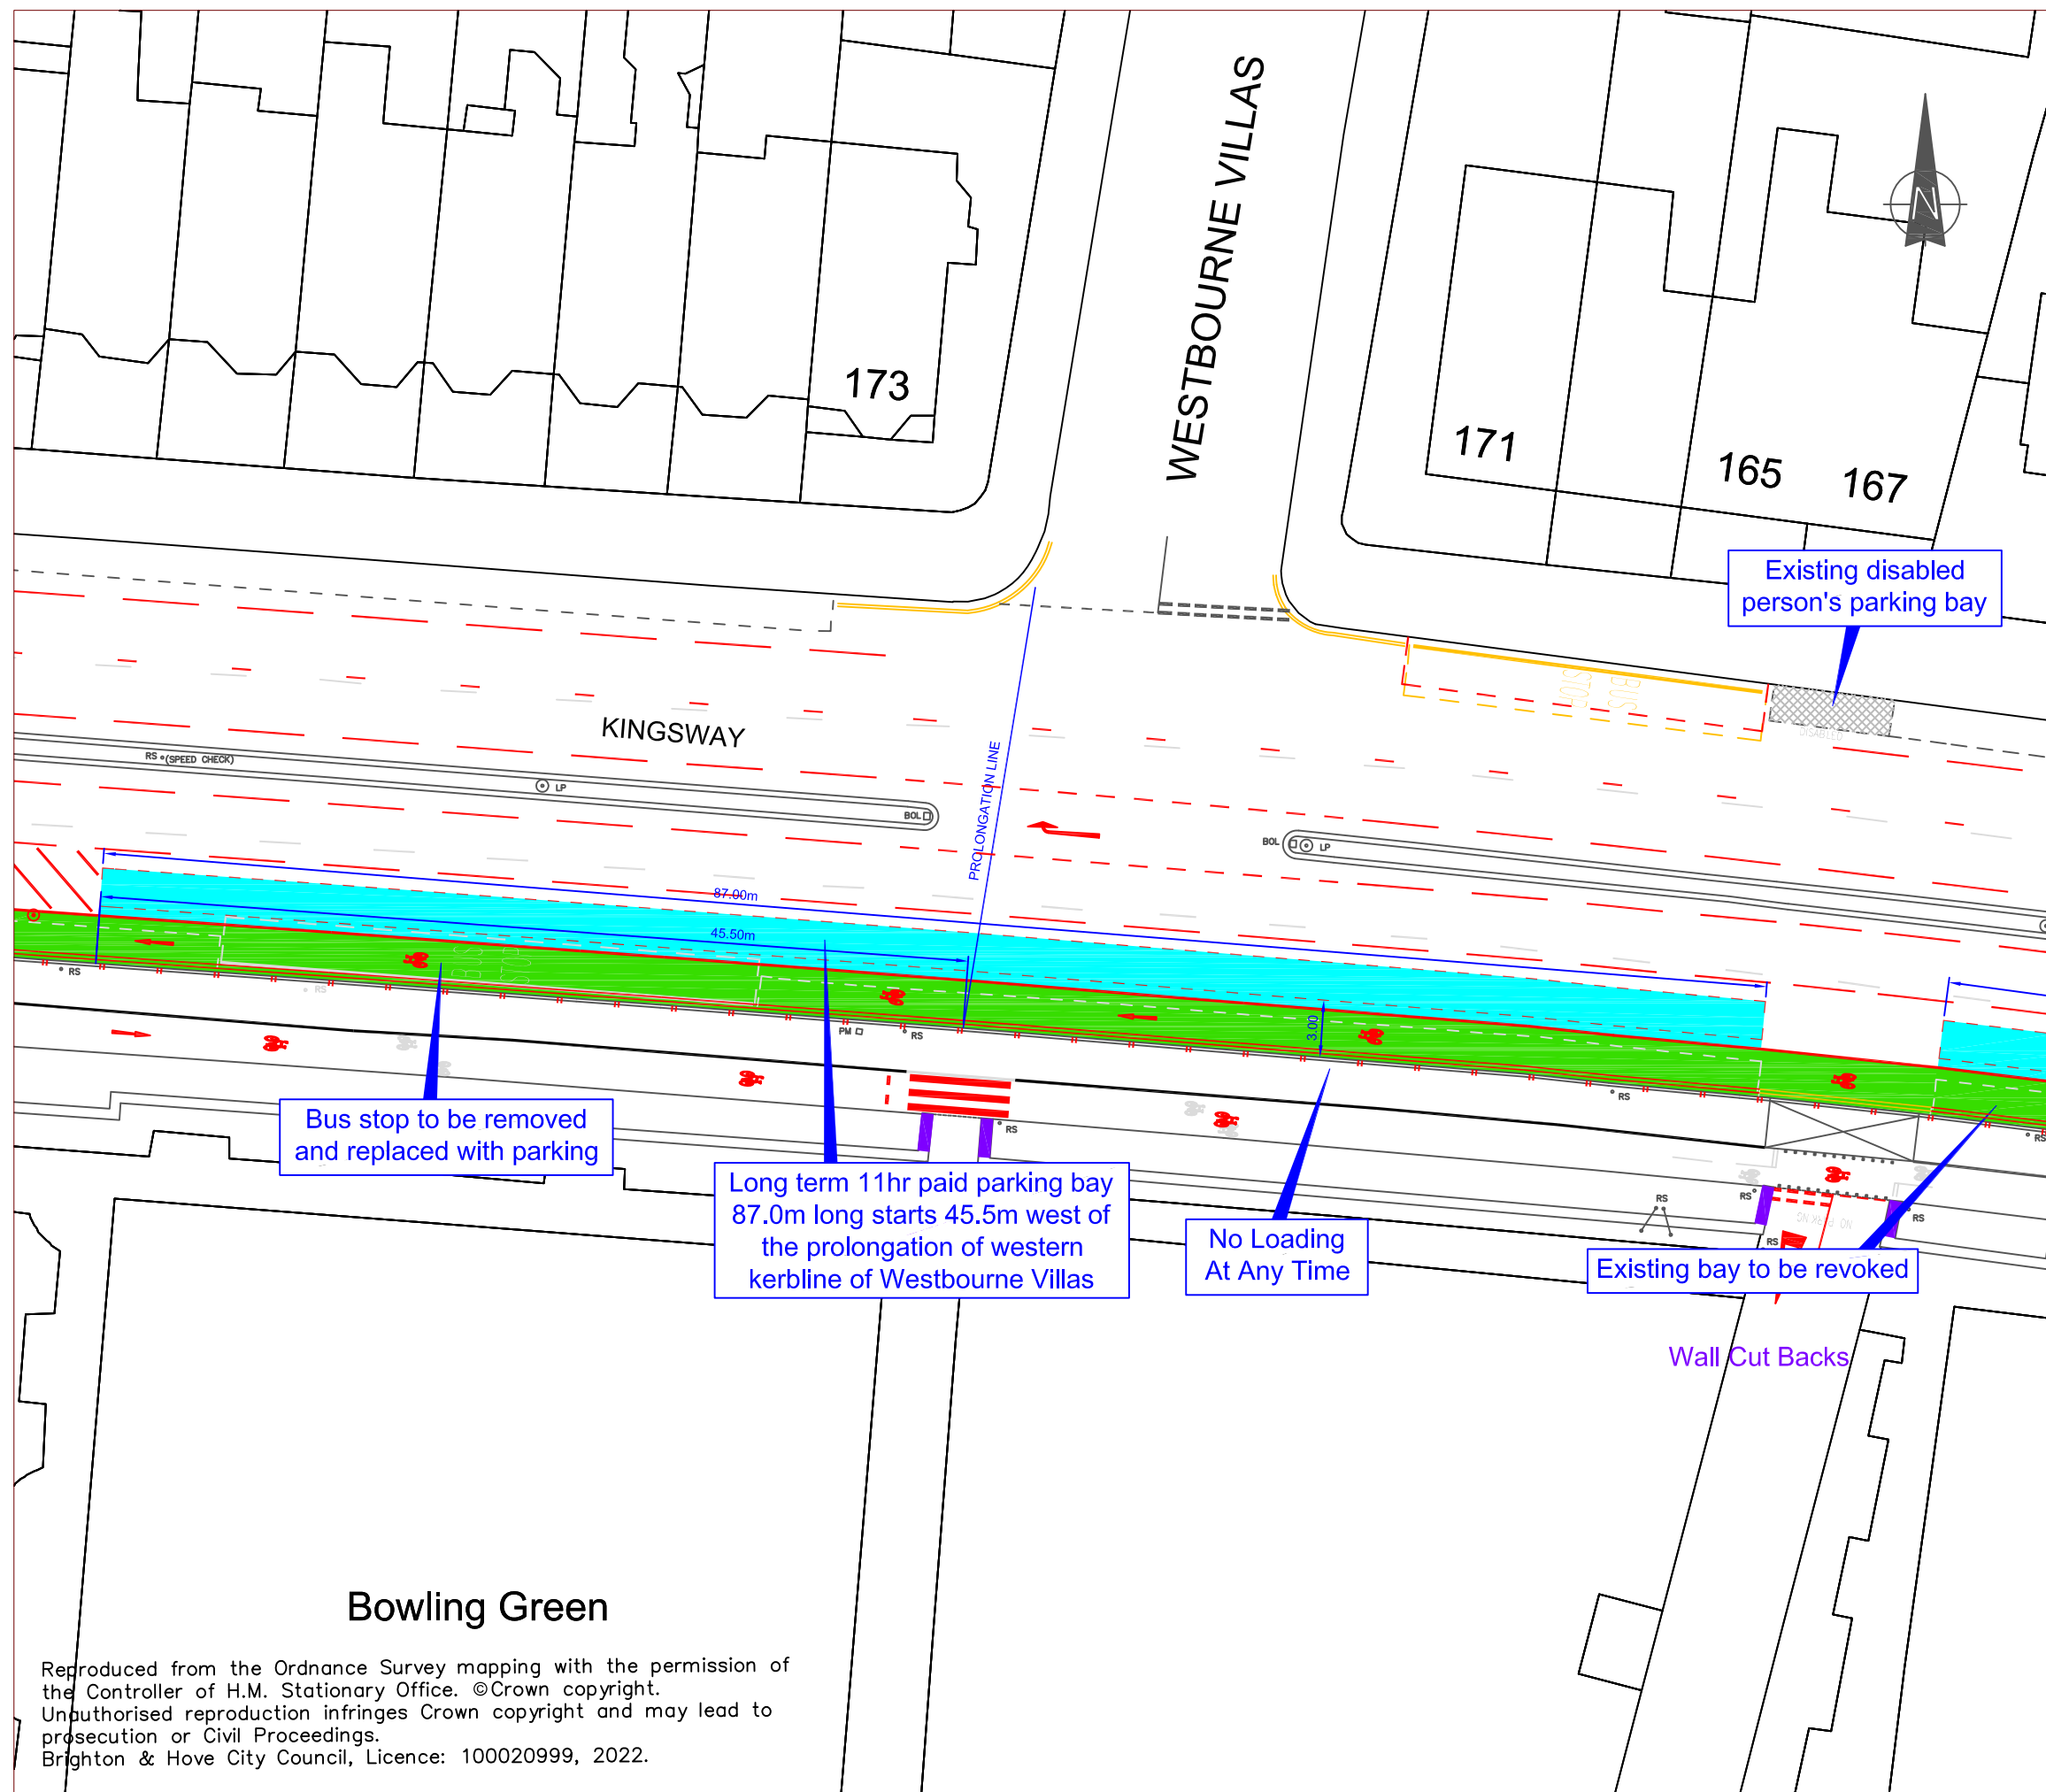


Reproduced from the Ordnance Survey mapping with the permission of the Controller of H.M. Stationary Office. ©Crown copyright. Unauthorised reproduction infringes Crown copyright and may lead to prosecution or Civil Proceedings.
Brighton & Hove City Council, Licence: 100020999, 2022.

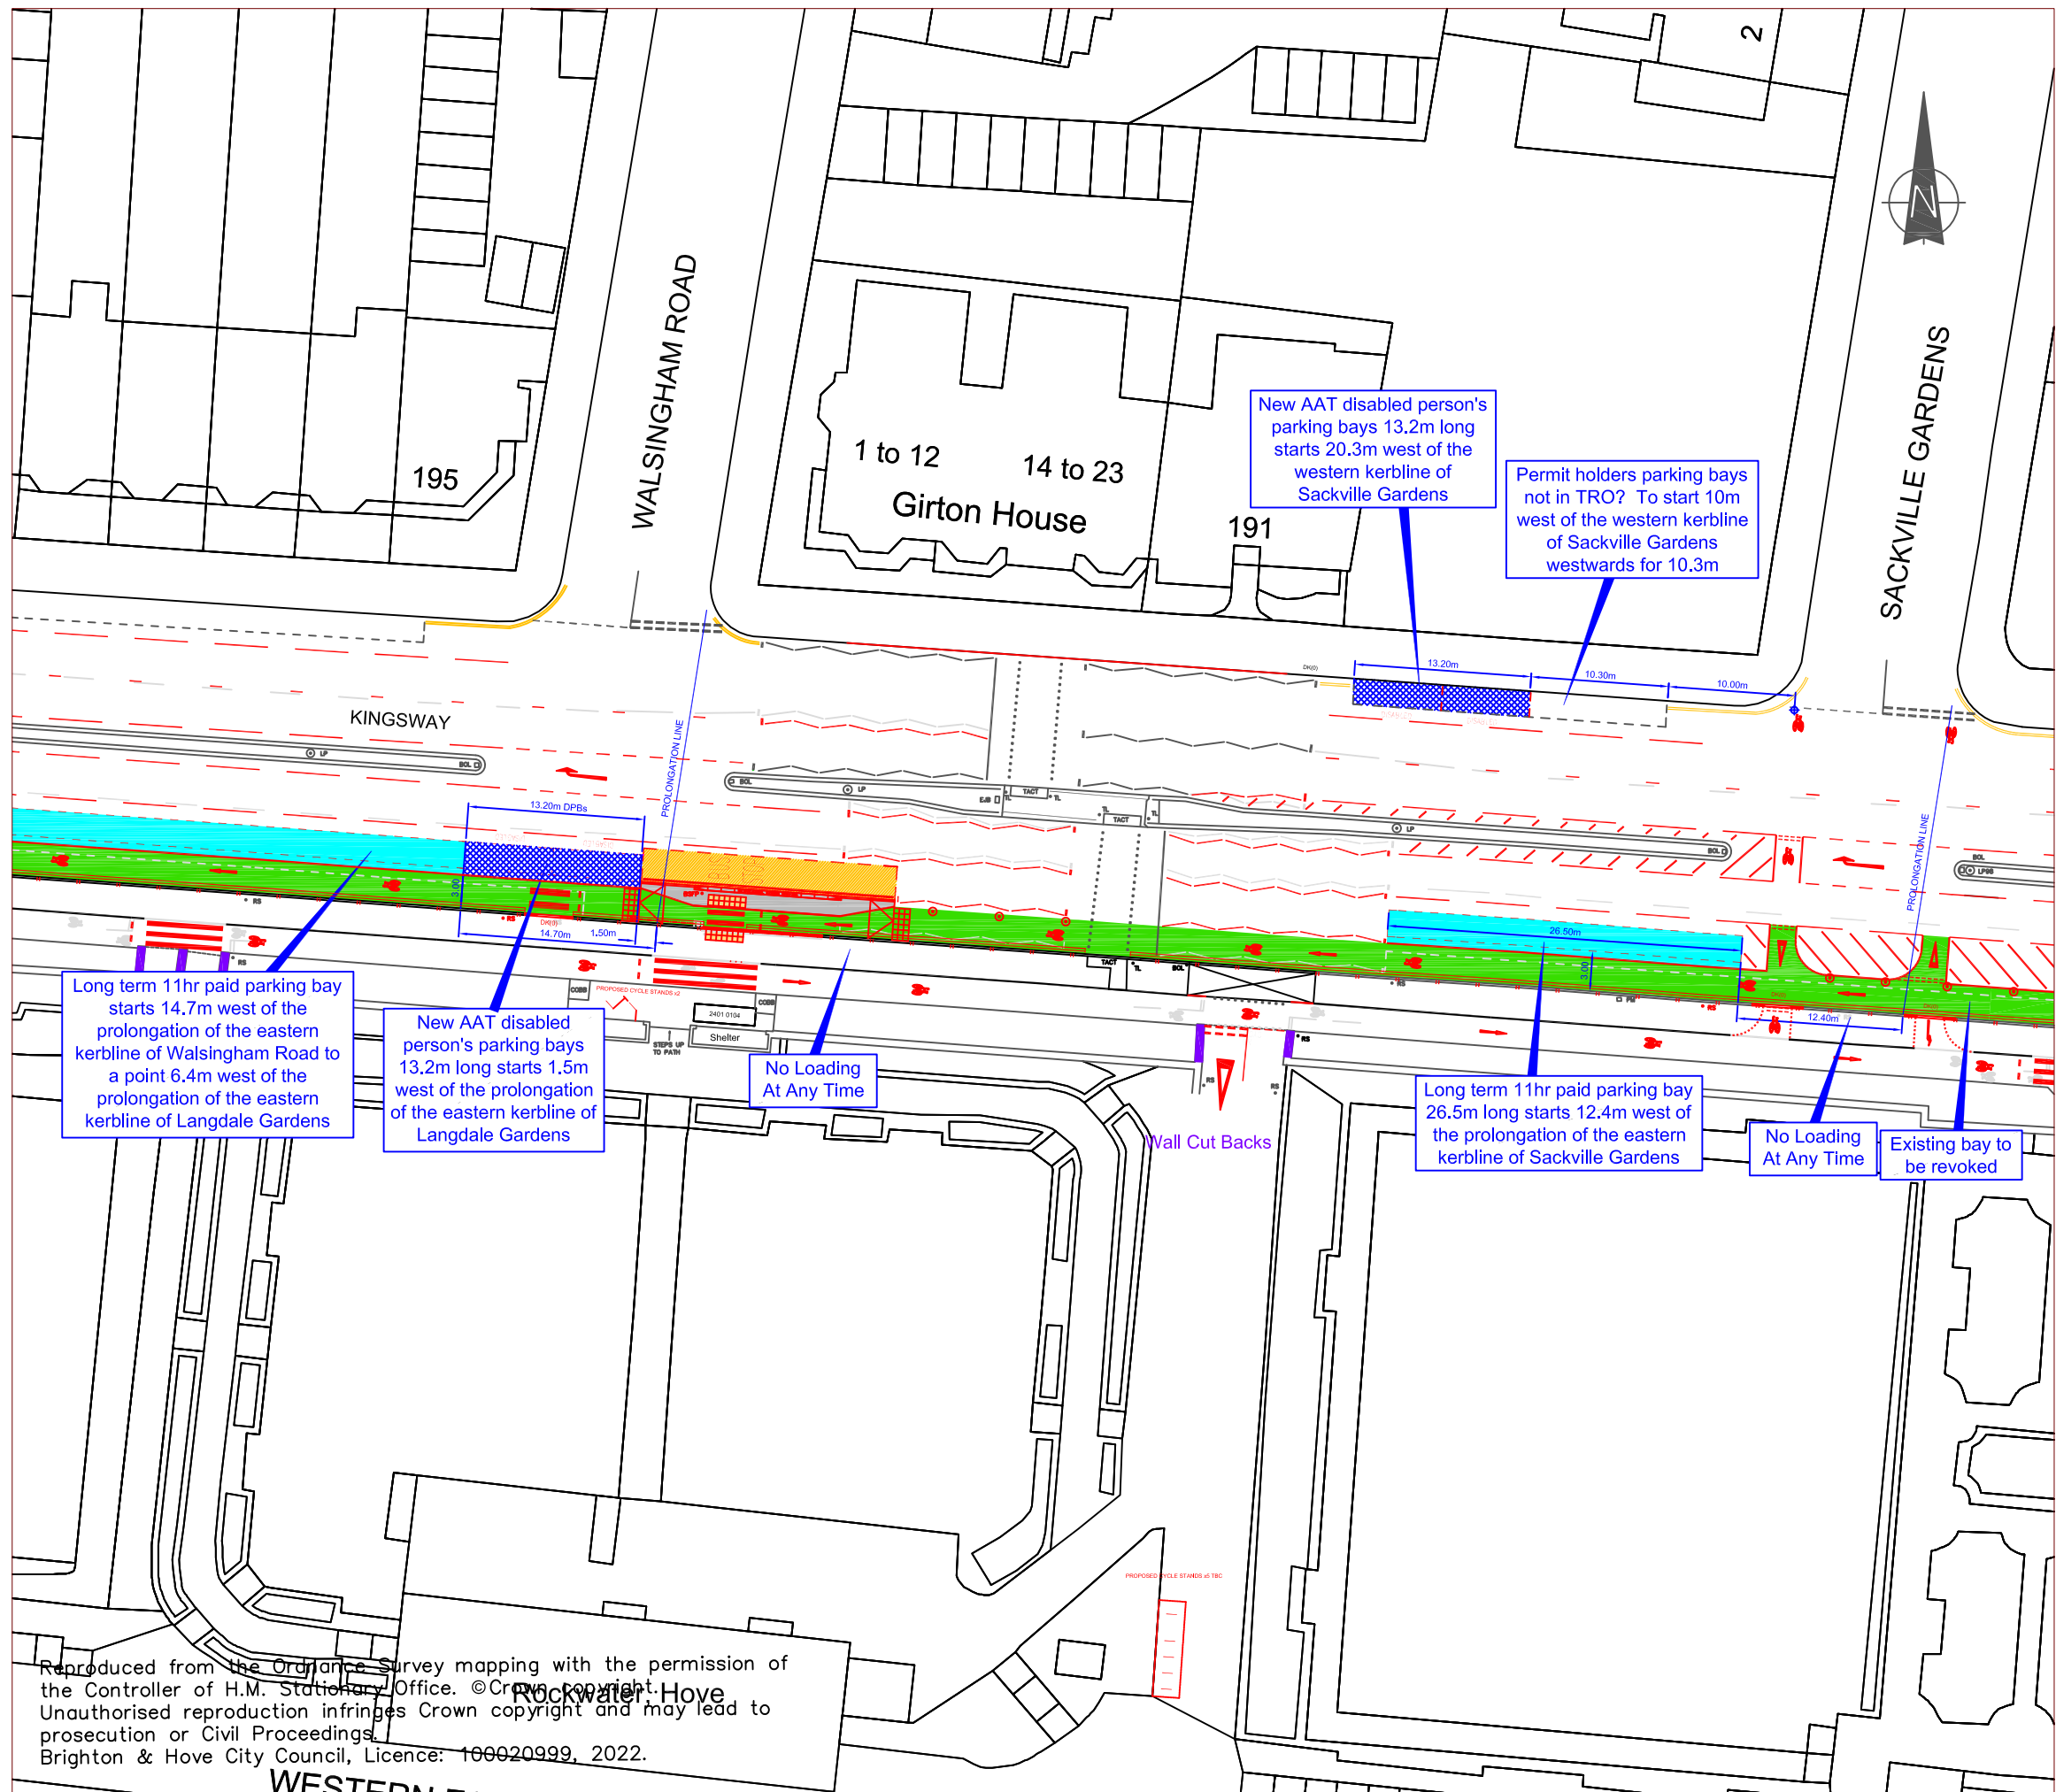

KEY

Rev	Revision details	Date			
Status: (tick ✓ as appropriate)					
INFORMATION	<input type="checkbox"/>	SURVEY	<input type="checkbox"/>	FEASIBILITY	<input type="checkbox"/>
DESIGN	<input checked="" type="checkbox"/>	TENDER	<input type="checkbox"/>	WORKING DRAWINGS	<input type="checkbox"/>
AS-BUILT	<input type="checkbox"/>				

	Signed	Date
Drawn:	Ben Stride	July 2022
Surveyed:		
Checked:		
Approved:		
File/Acad ref:	S:\	



**Brighton & Hove
City Council**

Project Name


**A259 Walking, Cycling and
Accessibility Improvements**

Drawing Title

**Traffic Regulation Order
Drawing 9**

Drawing No	Scale	Rev
HD-BHCC-TRO/09	1:350 @ A3	A

Reproduced from the Ordnance Survey mapping with the permission of the Controller of H.M. Stationary Office. © Crown copyright. Unauthorised reproduction infringes Crown copyright and may lead to prosecution or Civil Proceedings. Brighton & Hove City Council, Licence: 100020999, 2022.

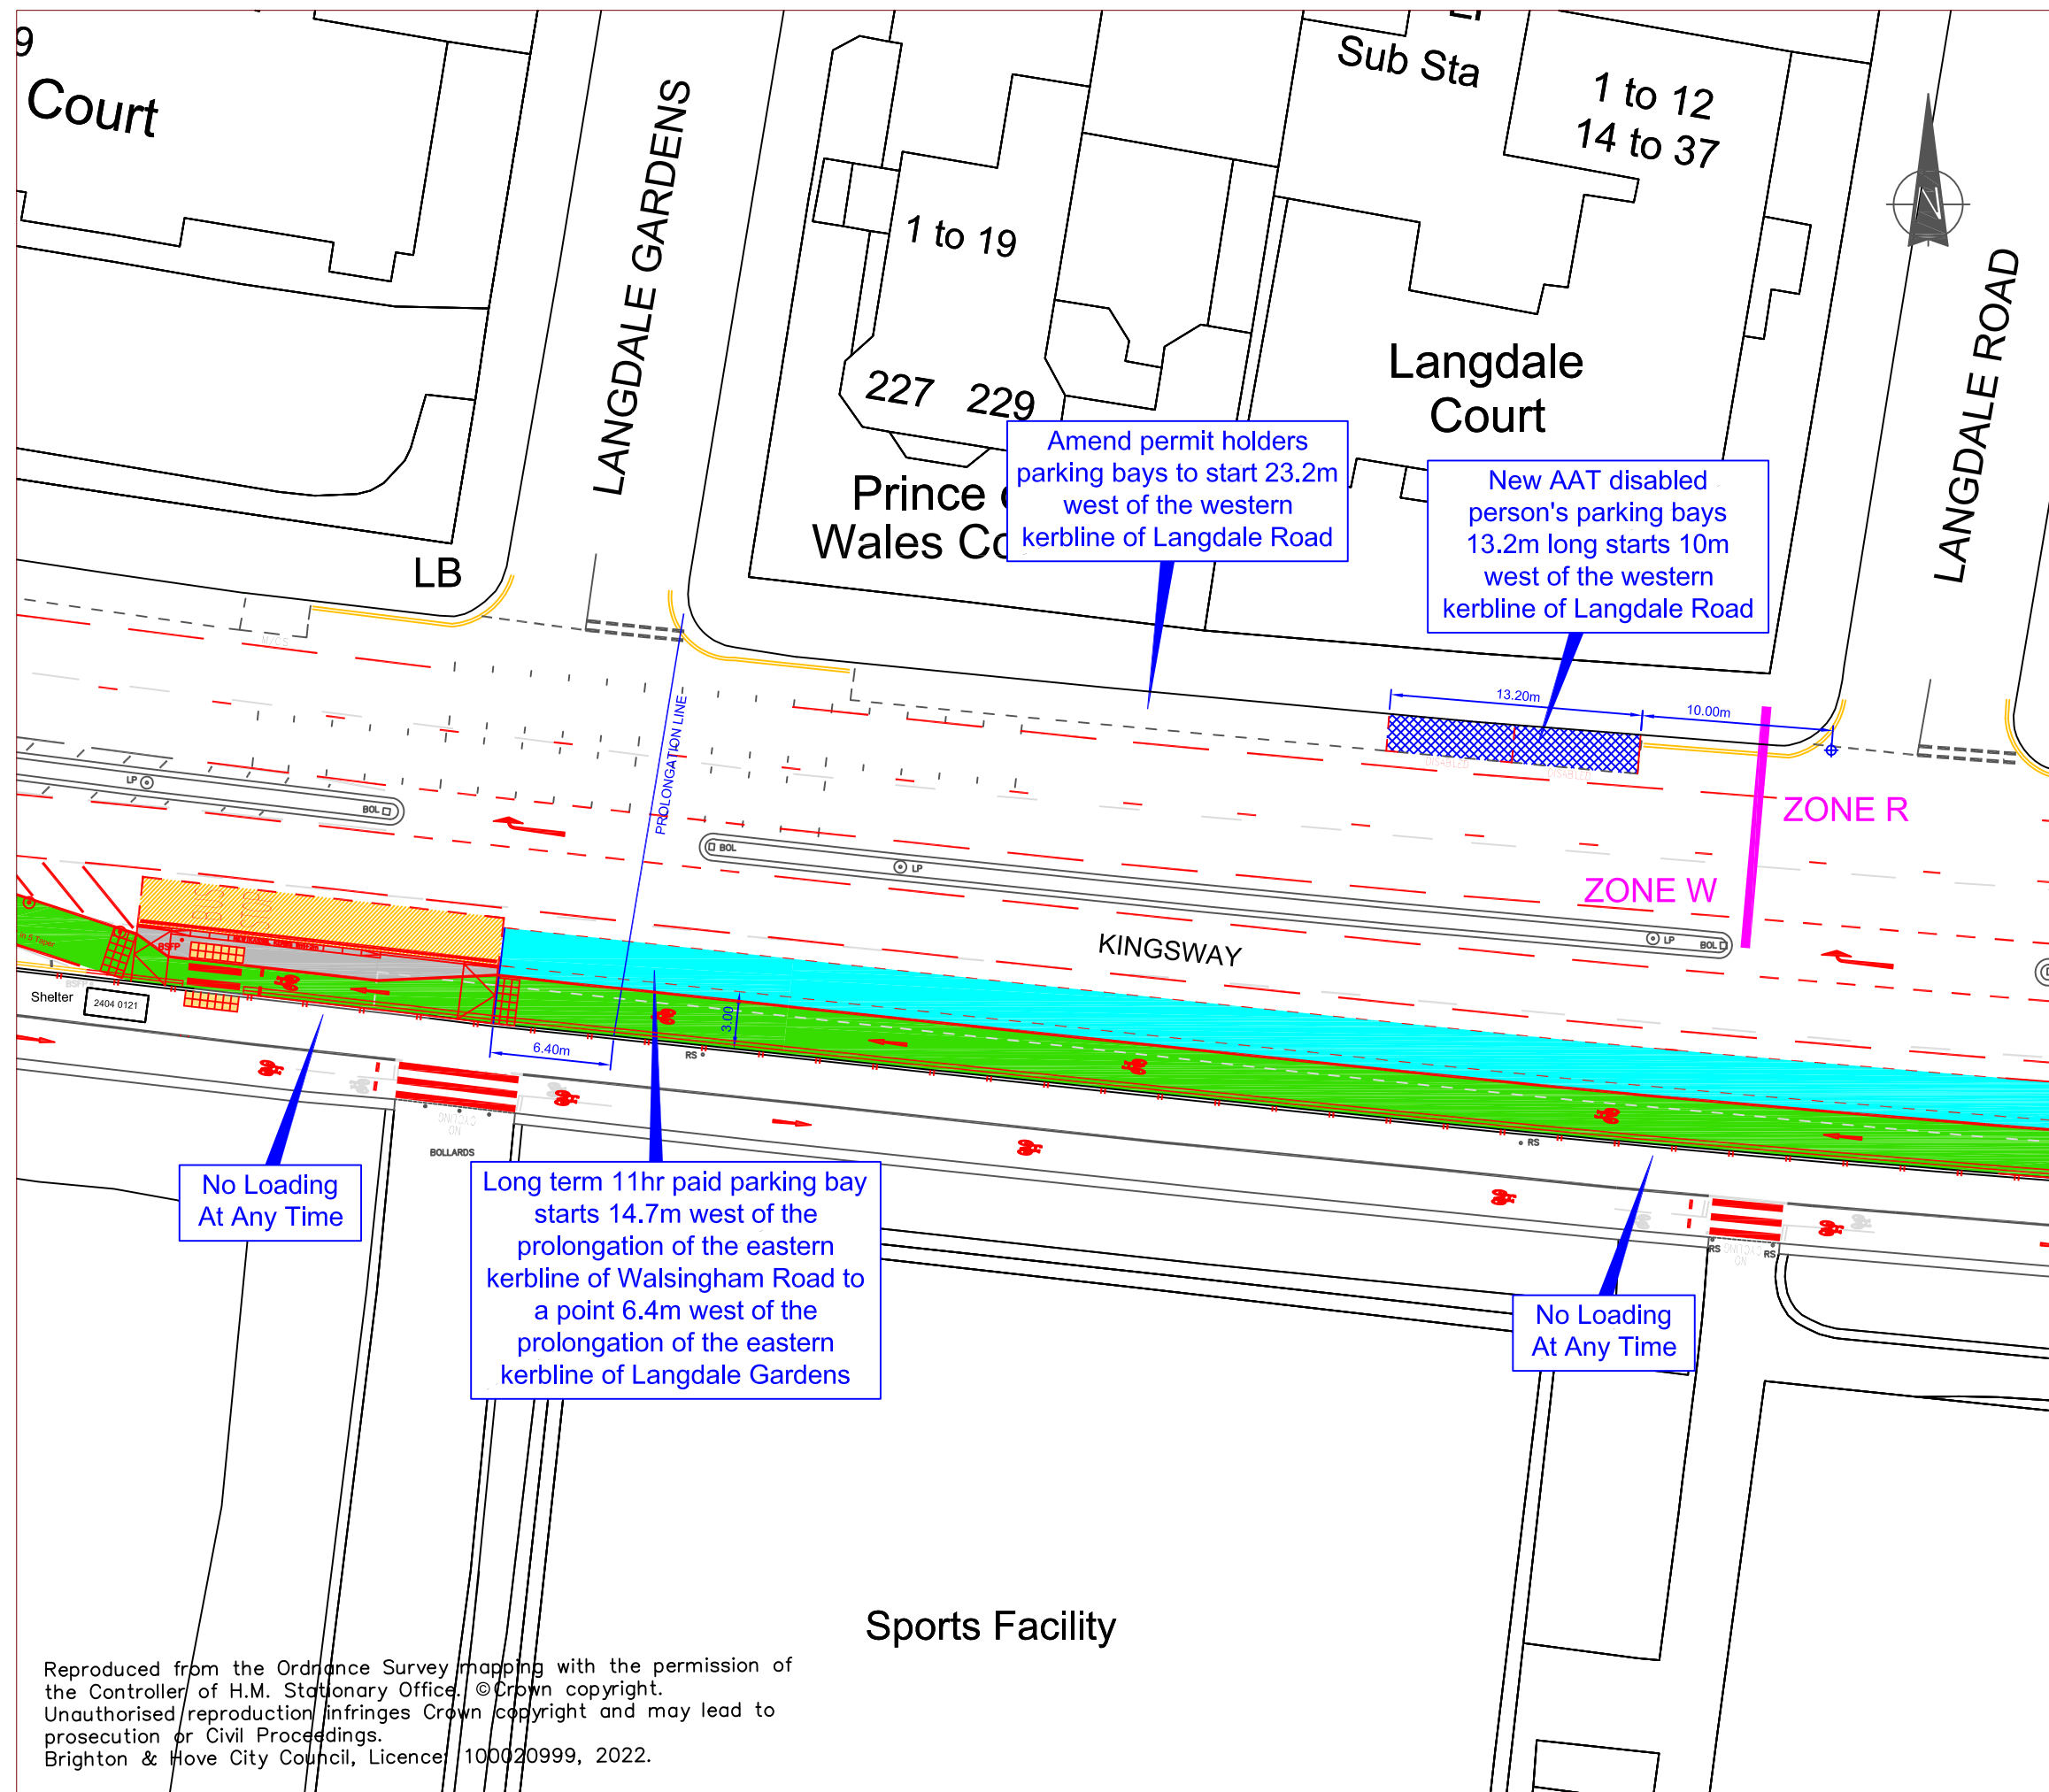

KEY

Rev	Revision details		Date
Status: (tick ✓ as appropriate)			
INFORMATION	<input type="checkbox"/>	SURVEY	<input type="checkbox"/>
DESIGN	<input checked="" type="checkbox"/>	TENDER	<input type="checkbox"/>
AS-BUILT	<input type="checkbox"/>		

	Signed	Date
Drawn:	Ben Stride	July 2022
Surveyed:		
Checked:		
Approved:		
File/Acad ref:	S:\	



**Brighton & Hove
City Council**


Project Name

A259 Walking, Cycling and Accessibility Improvements

Drawing Title

Traffic Regulation Order Drawing 10

Drawing No HD-BHCC-TRO/10	Scale 1:350 @ A3	Rev A
------------------------------	---------------------	----------

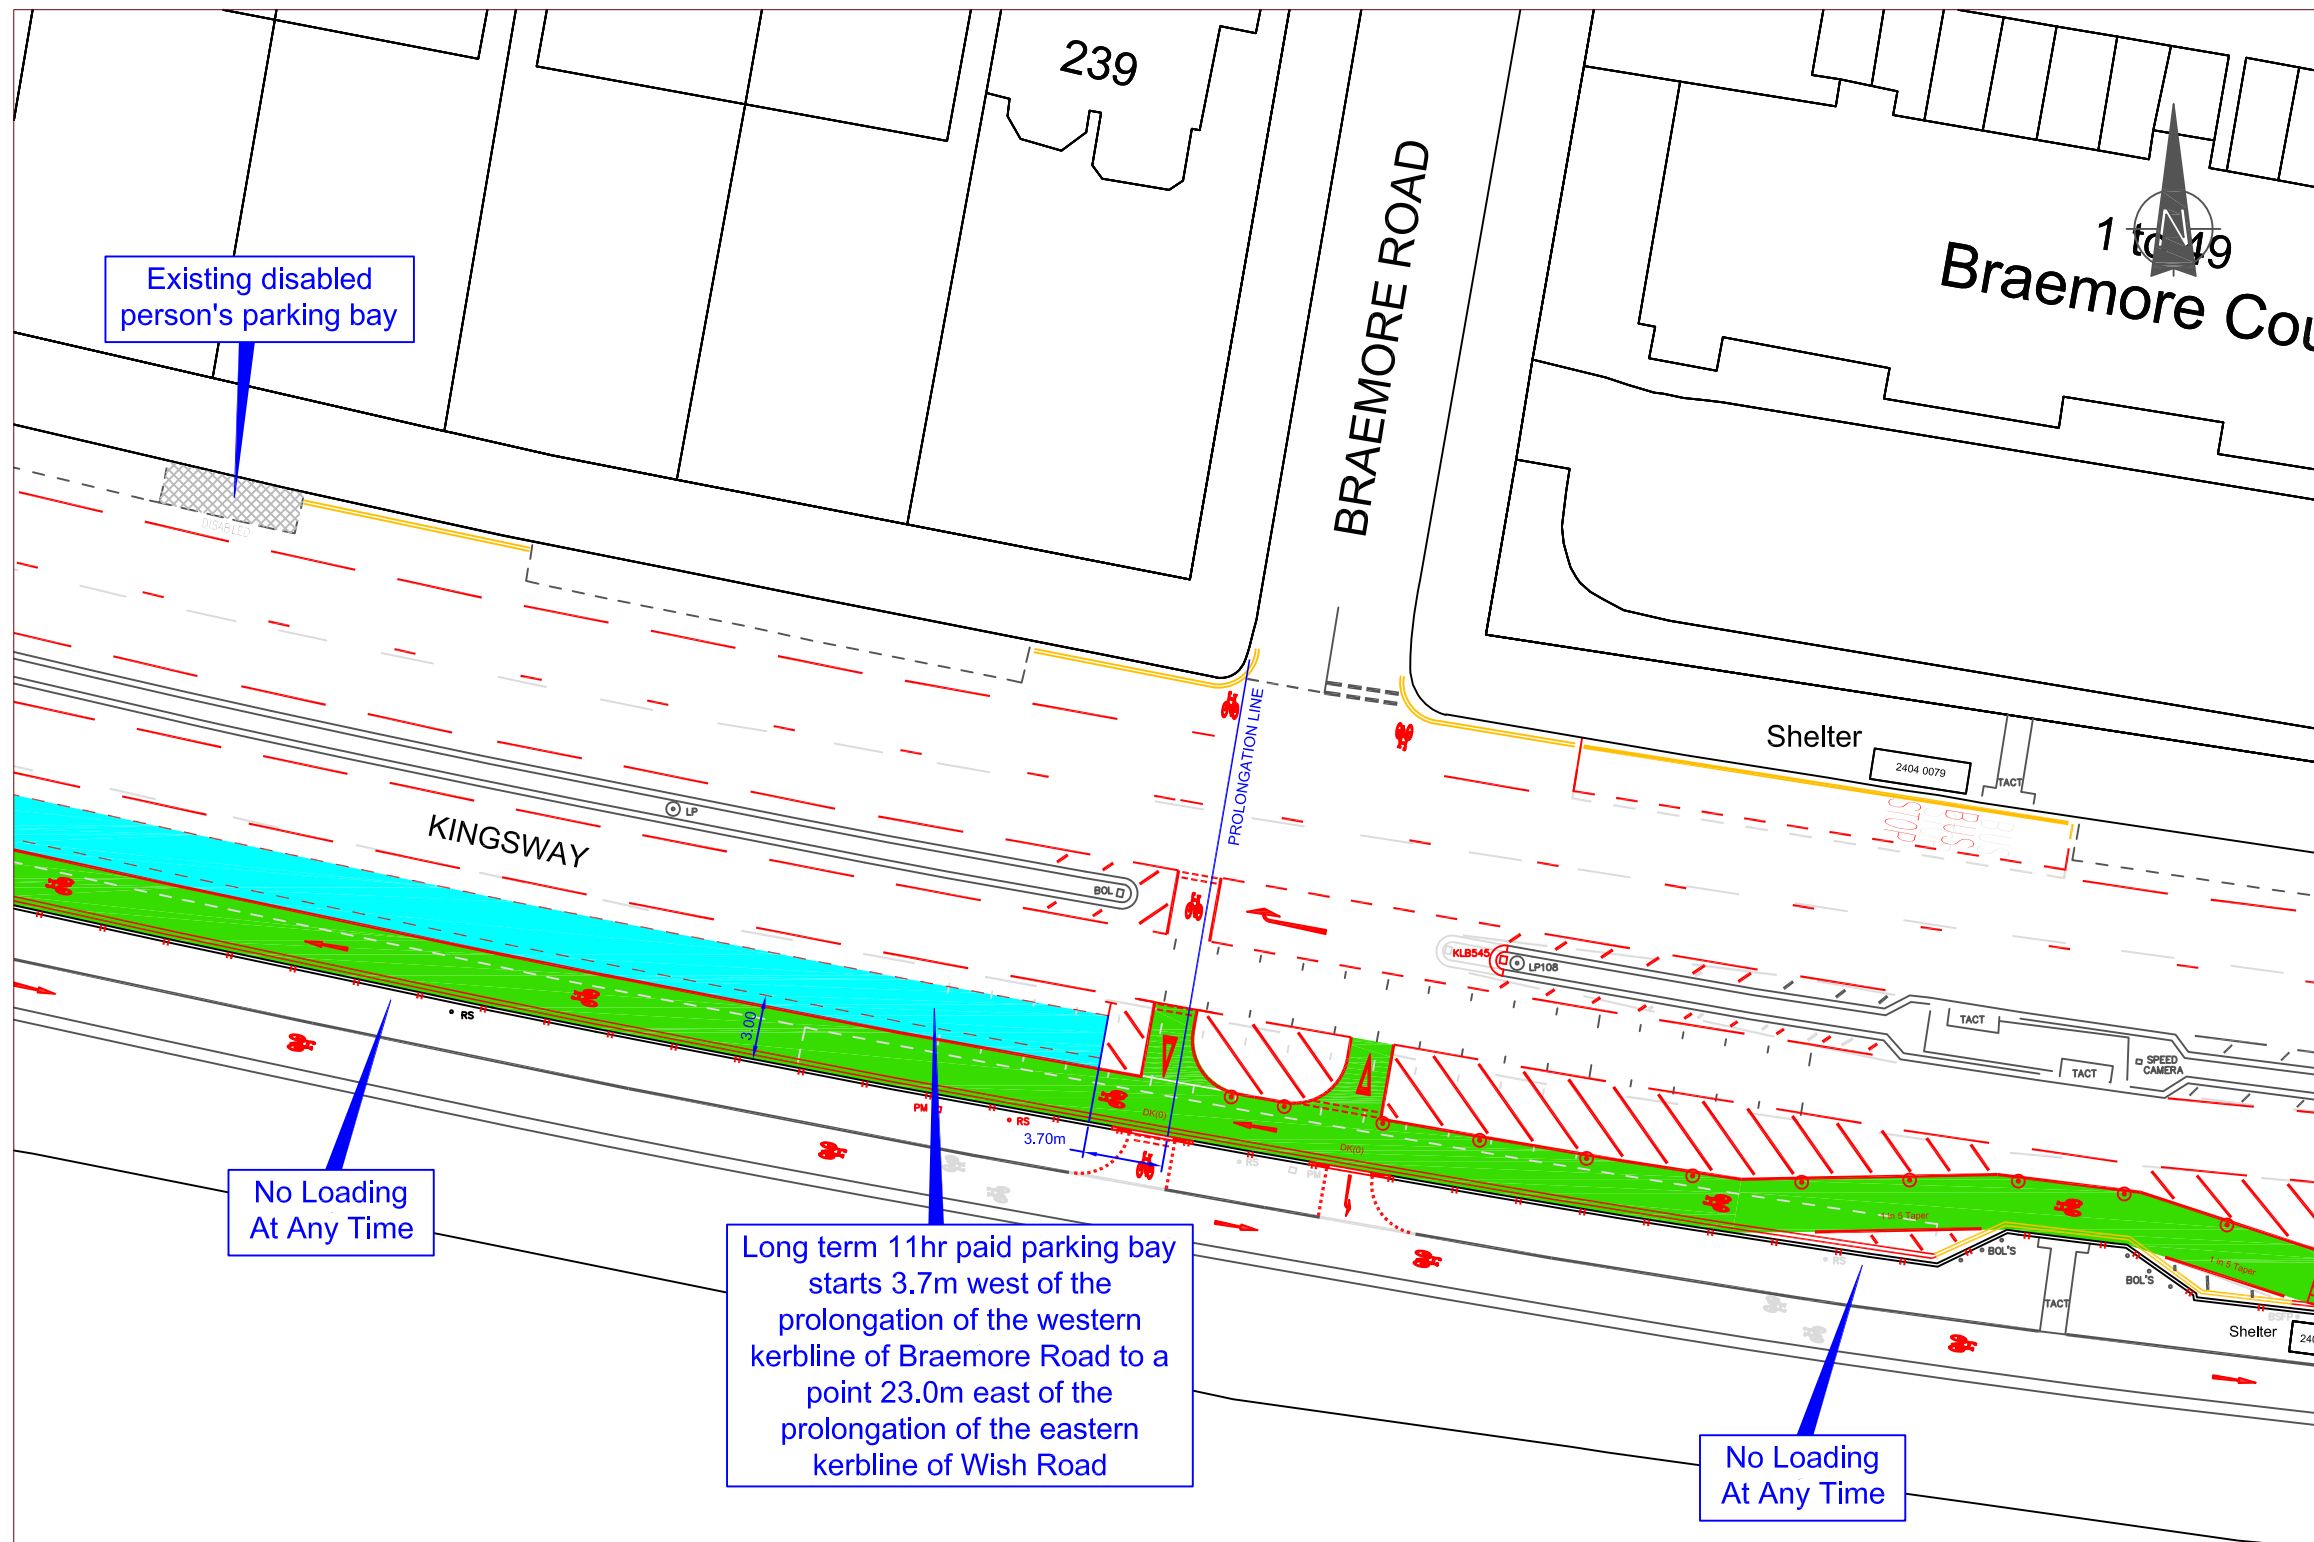

Western Lawns

Reproduced from the Ordnance Survey mapping with the permission of the Controller of H.M. Stationary Office. ©Crown copyright. Unauthorised reproduction infringes Crown copyright and may lead to prosecution or Civil Proceedings. Brighton & Hove City Council, Licence: 100020999, 2022.

KEY

Rev	Revision details	Date
Status: (tick ✓ as appropriate)		
INFORMATION	<input type="checkbox"/>	SURVEY <input type="checkbox"/> FEASIBILITY <input type="checkbox"/>
DESIGN	<input checked="" type="checkbox"/>	TENDER <input type="checkbox"/> WORKING DRAWINGS <input type="checkbox"/>
AS-BUILT	<input type="checkbox"/>	

	Signed	Date
Drawn:	Ben Stride	July 2022
Surveyed:		
Checked:		
Approved:		
File/Acad ref:	S:\	



**Brighton & Hove
City Council**


Project Name

**A259 Walking, Cycling and
Accessibility Improvements**

Drawing Title

**Traffic Regulation Order
Drawing 11**

Drawing No HD-BHCC-TRO/11	Scale 1:350 @ A3	Rev A
------------------------------	---------------------	----------

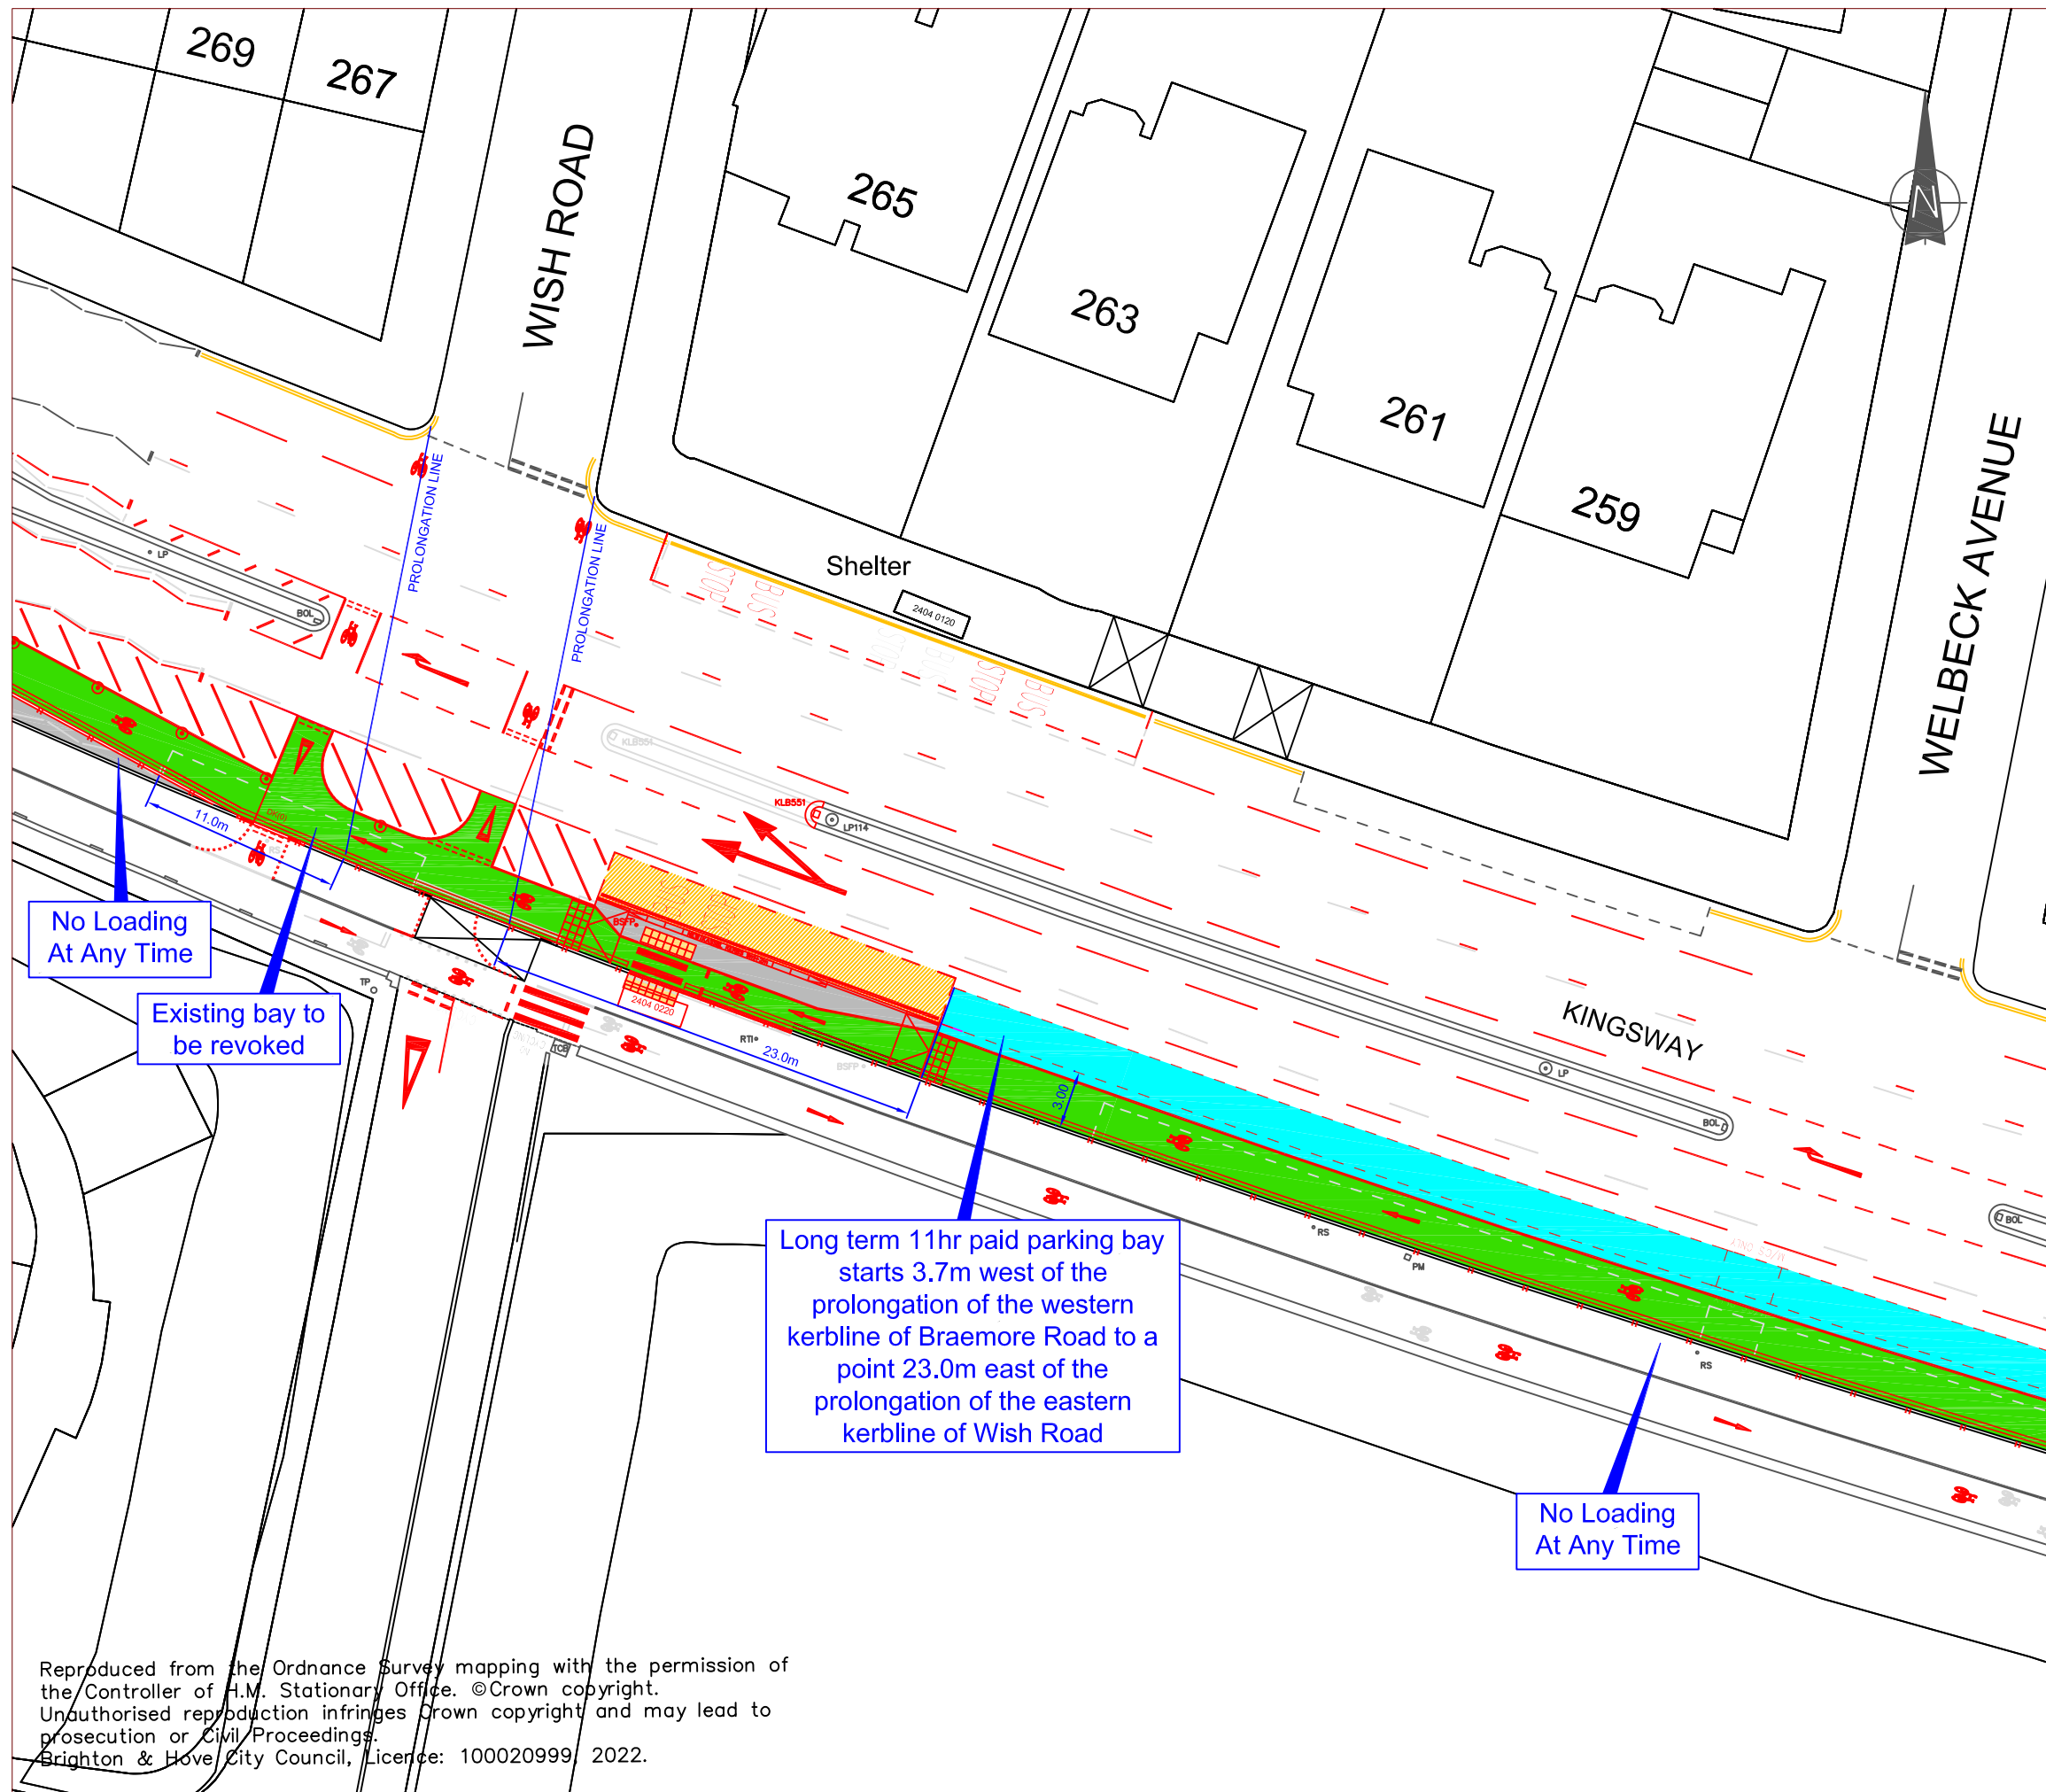

Reproduced from the Ordnance Survey mapping with the permission of the Controller of H.M. Stationary Office. ©Crown copyright. Unauthorised reproduction infringes Crown copyright and may lead to prosecution or Civil Proceedings. Brighton & Hove City Council, Licence: 100020999 2022.

KEY

Rev	Revision details		Date
Status: (tick ✓ as appropriate)			
INFORMATION	<input type="checkbox"/>	SURVEY	<input type="checkbox"/>
DESIGN	<input checked="" type="checkbox"/>	TENDER	<input type="checkbox"/>
AS-BUILT	<input type="checkbox"/>		

	Signed	Date
Drawn:	Ben Stride	July 2022
Surveyed:		
Checked:		
Approved:		
File/Acad ref:	S:\	



**Brighton & Hove
City Council**


Project Name

**A259 Walking, Cycling and
Accessibility Improvements**

Drawing Title

**Traffic Regulation Order
Drawing 12**

Drawing No HD-BHCC-TRO/12	Scale 1:350 @ A3	Rev A
------------------------------	---------------------	----------

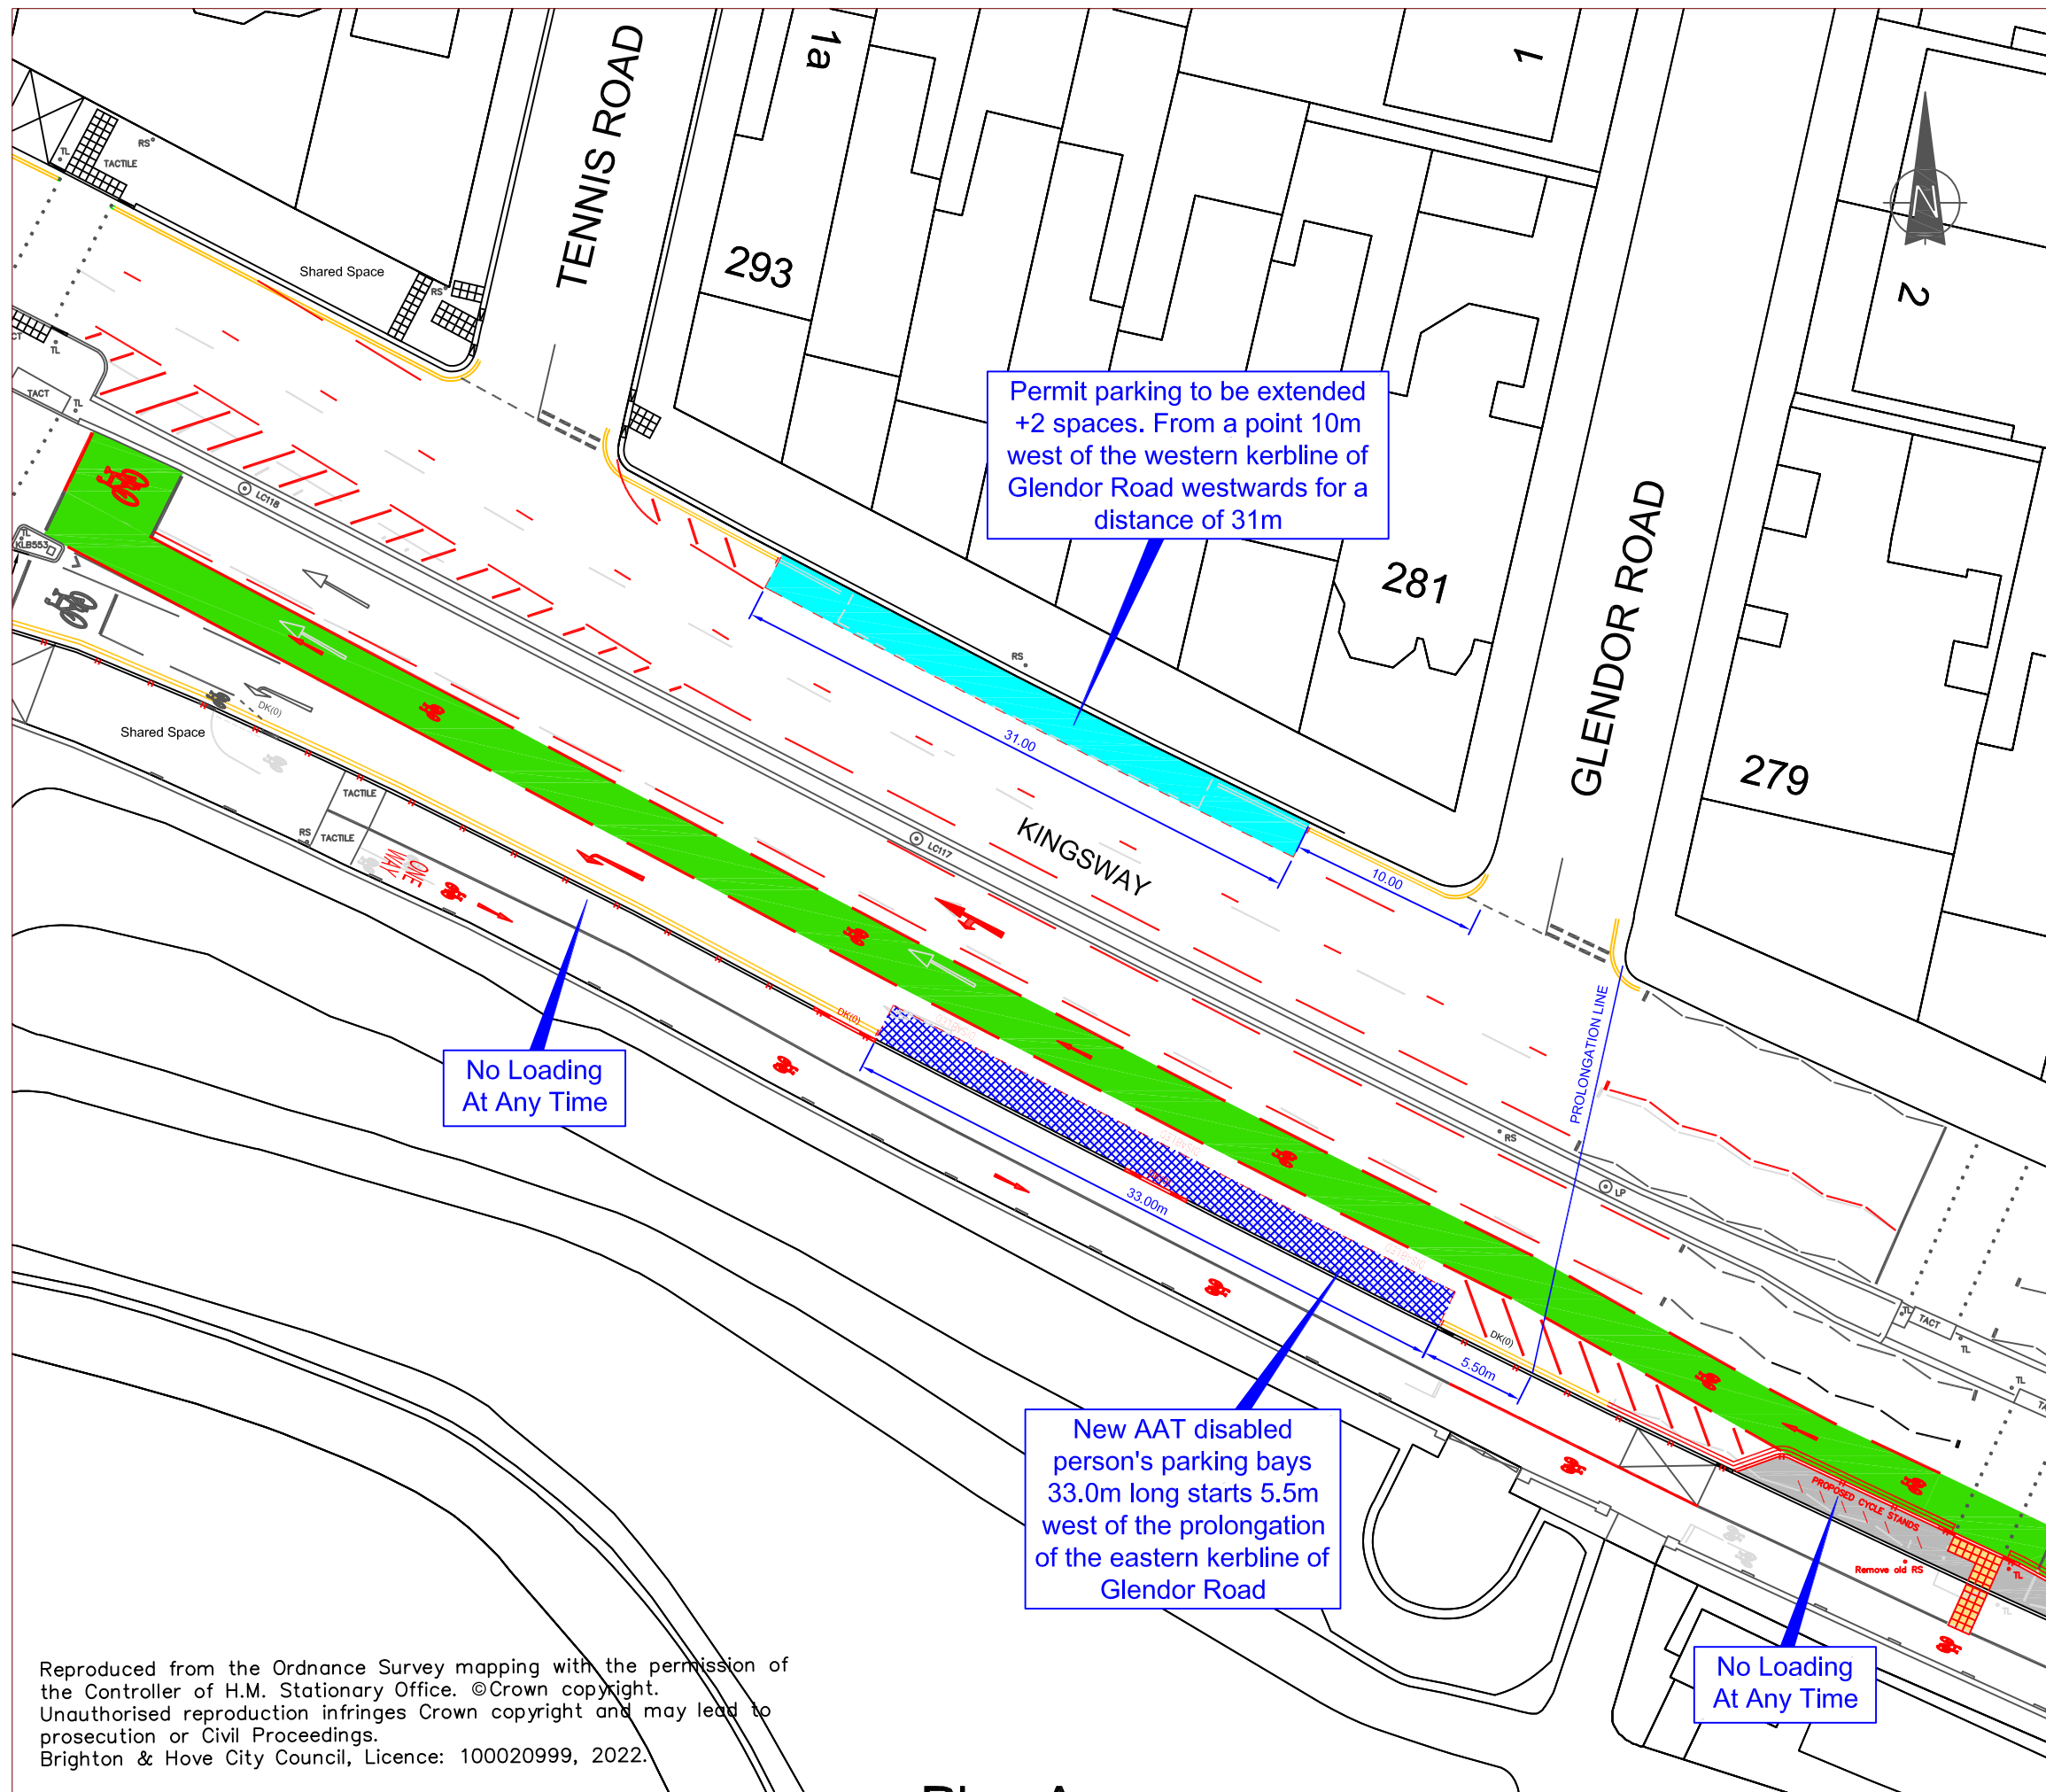

KEY

Rev	Revision details	Date
Status: (tick ✓ as appropriate)		
INFORMATION	<input type="checkbox"/>	SURVEY <input type="checkbox"/> FEASIBILITY <input type="checkbox"/>
DESIGN	<input checked="" type="checkbox"/>	TENDER <input type="checkbox"/> WORKING DRAWINGS <input type="checkbox"/>
AS-BUILT	<input type="checkbox"/>	
Signed		
Drawn:	Ben Stride	Date
Surveyed:		July 2022
Checked:		
Approved:		
File/Acad ref:	S:\	



**Brighton & Hove
City Council**


Project Name

**A259 Walking, Cycling and
Accessibility Improvements**

Drawing Title

**Traffic Regulation Order
Drawing 13**

Drawing No	Scale	Rev
HD-BHCC-TRO/13	1:350 @ A3	A

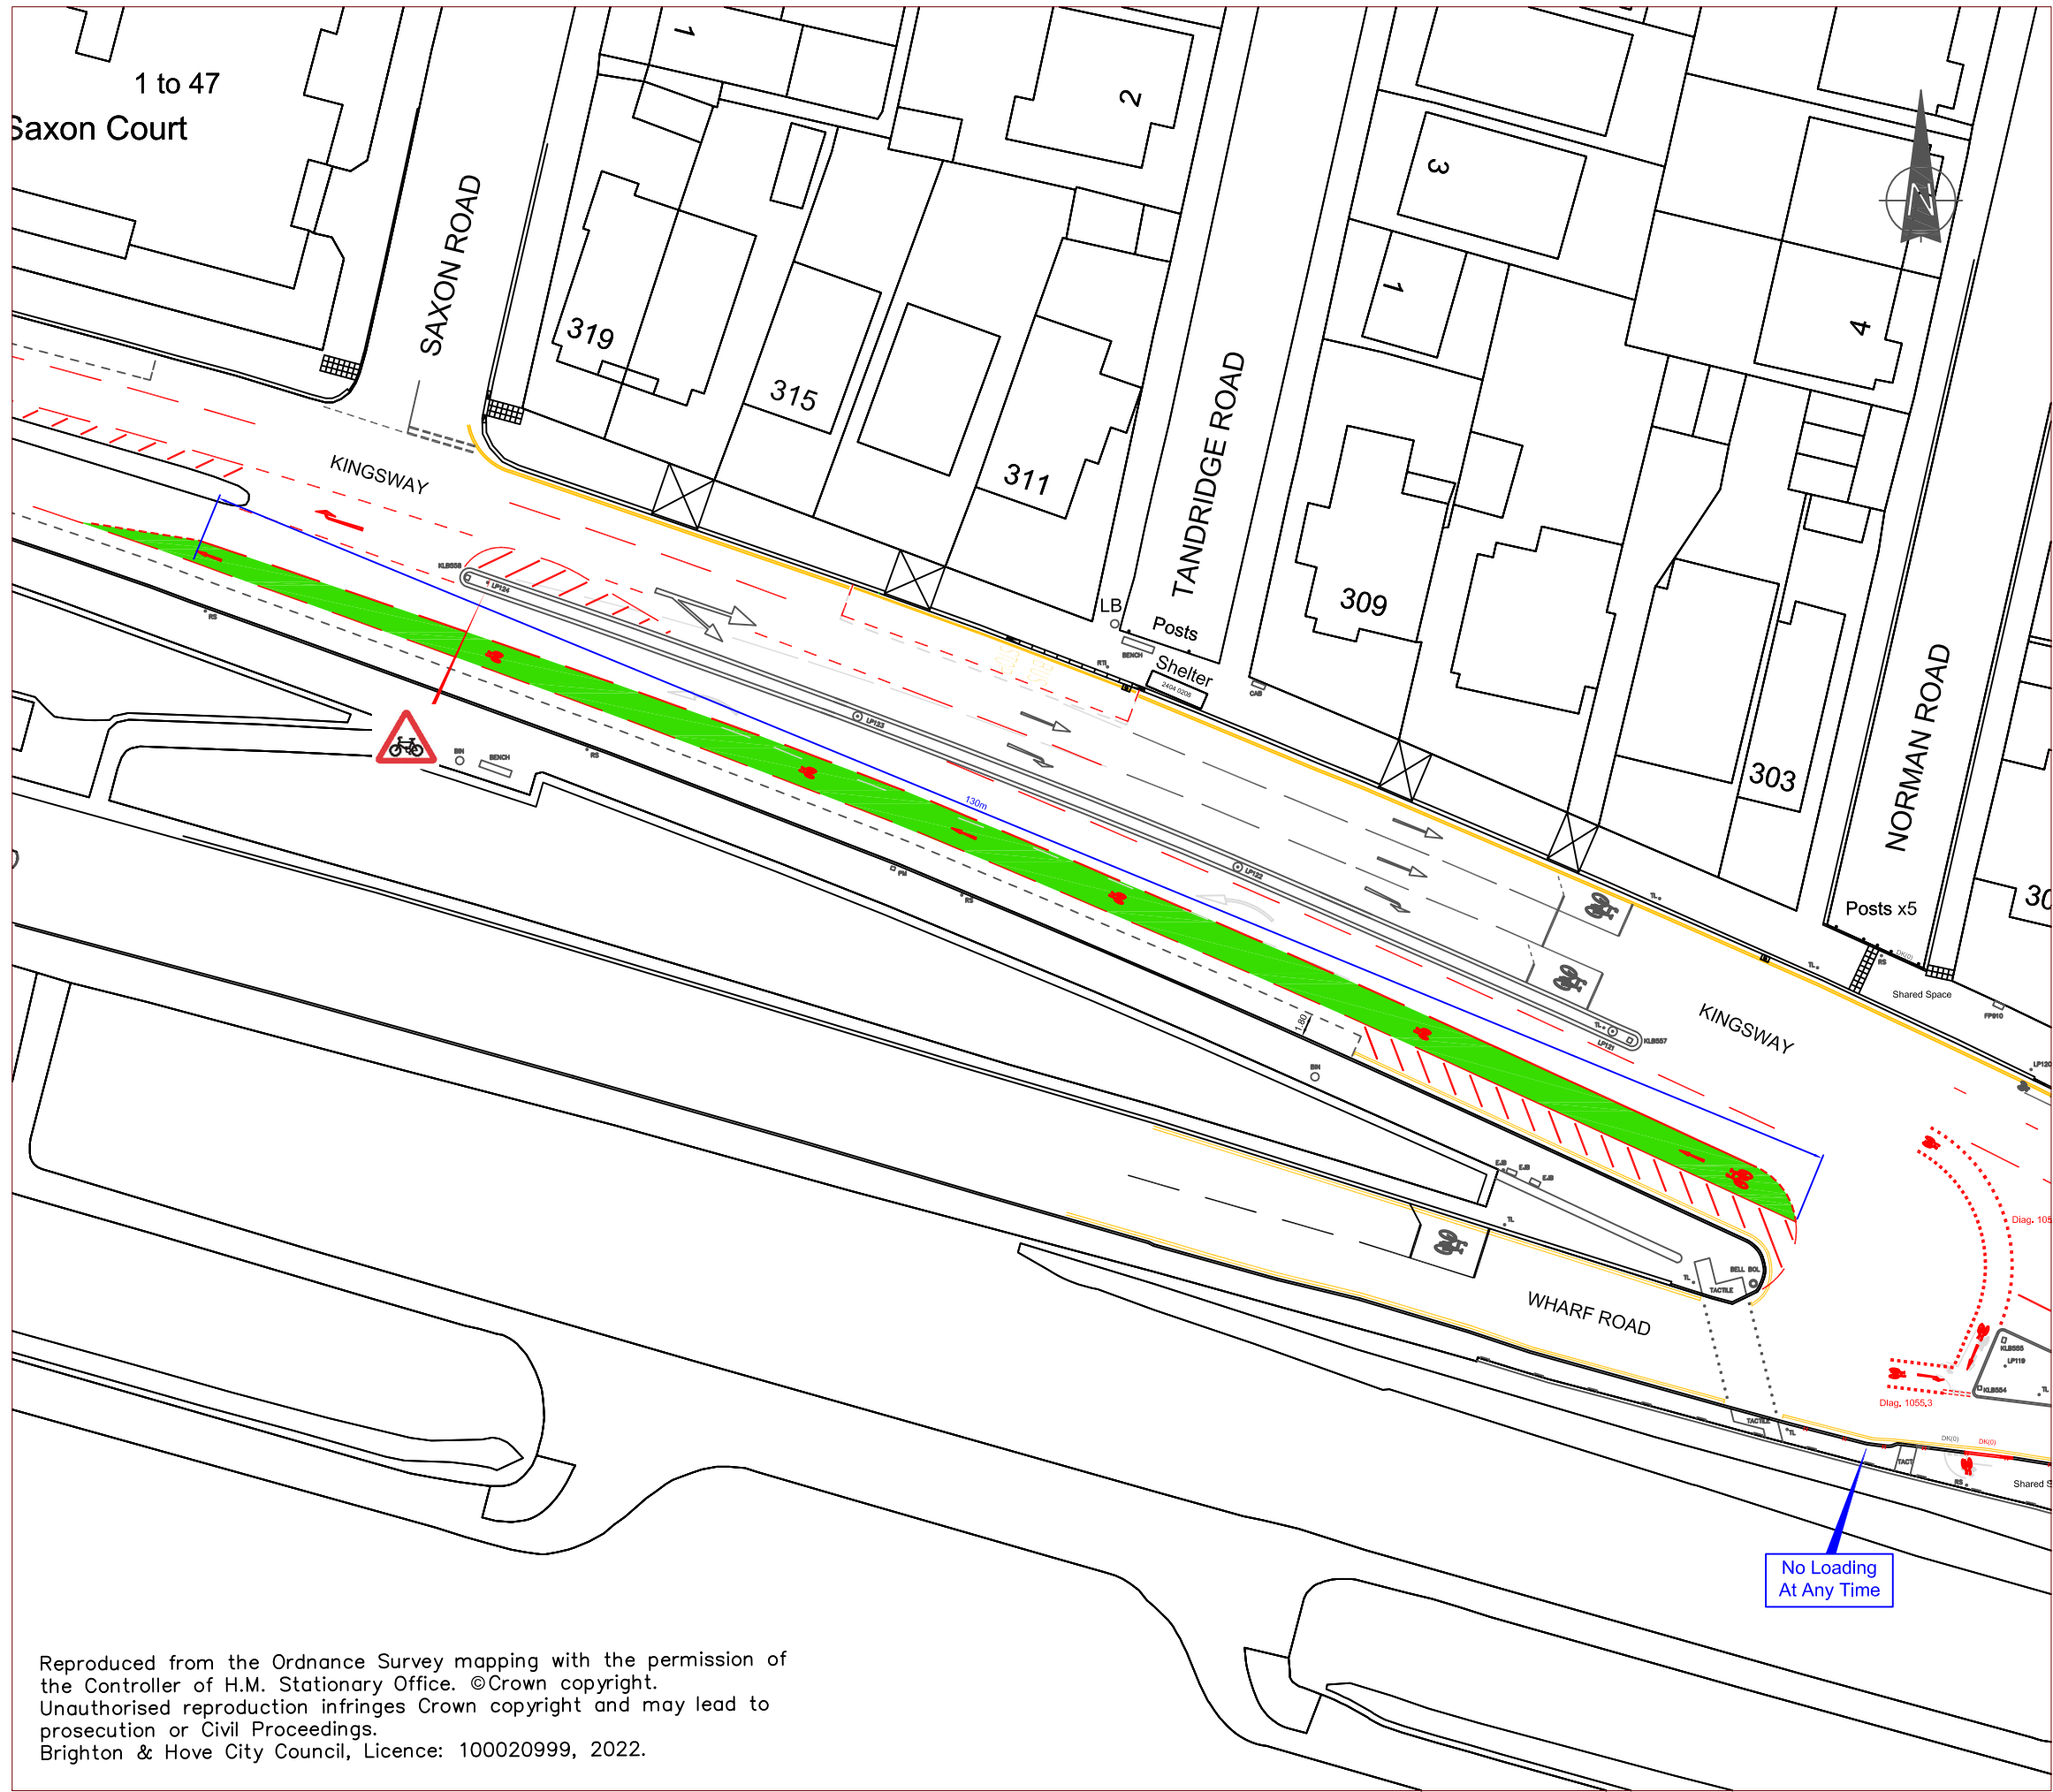

KEY

Rev	Revision details	Date
Status: (tick ✓ as appropriate)		
INFORMATION	<input type="checkbox"/>	SURVEY <input type="checkbox"/> FEASIBILITY <input type="checkbox"/>
DESIGN	<input checked="" type="checkbox"/>	TENDER <input type="checkbox"/> WORKING DRAWINGS <input type="checkbox"/>
AS-BUILT	<input type="checkbox"/>	

	Signed	Date
Drawn:	Ben Stride	July 2022
Surveyed:		
Checked:		
Approved:		
File/Acad ref:	S:\	



Project Name		
A259 Walking, Cycling and Accessibility Improvements		
Drawing Title		
Traffic Regulation Order Drawing 14		
Drawing No	Scale	Rev
HD-BHCC-TRO/14	1:500 @ A3	A