



A24 FINDON VALLEY CYCLE ROUTE

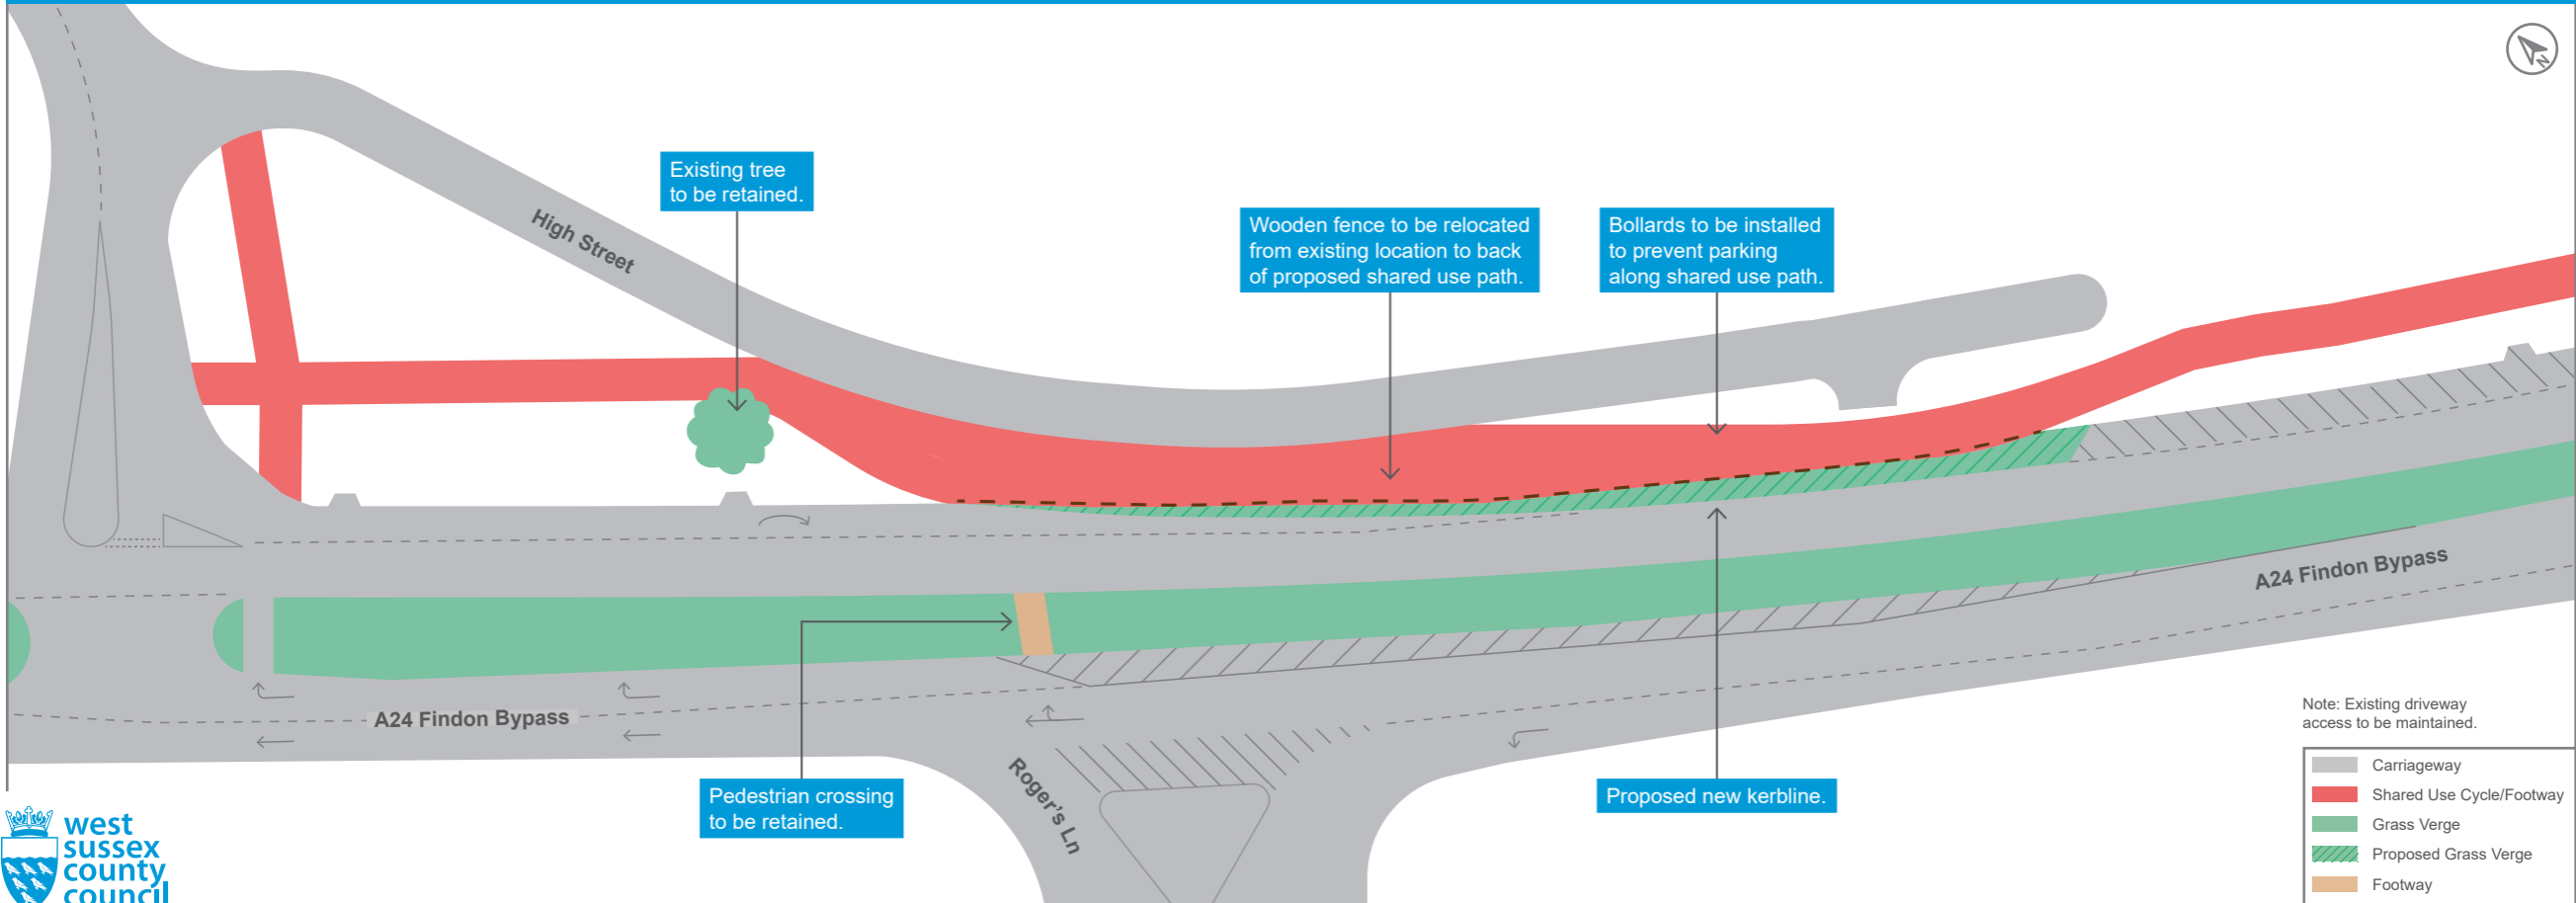

A24 FINDON VALLEY CYCLE ROUTE

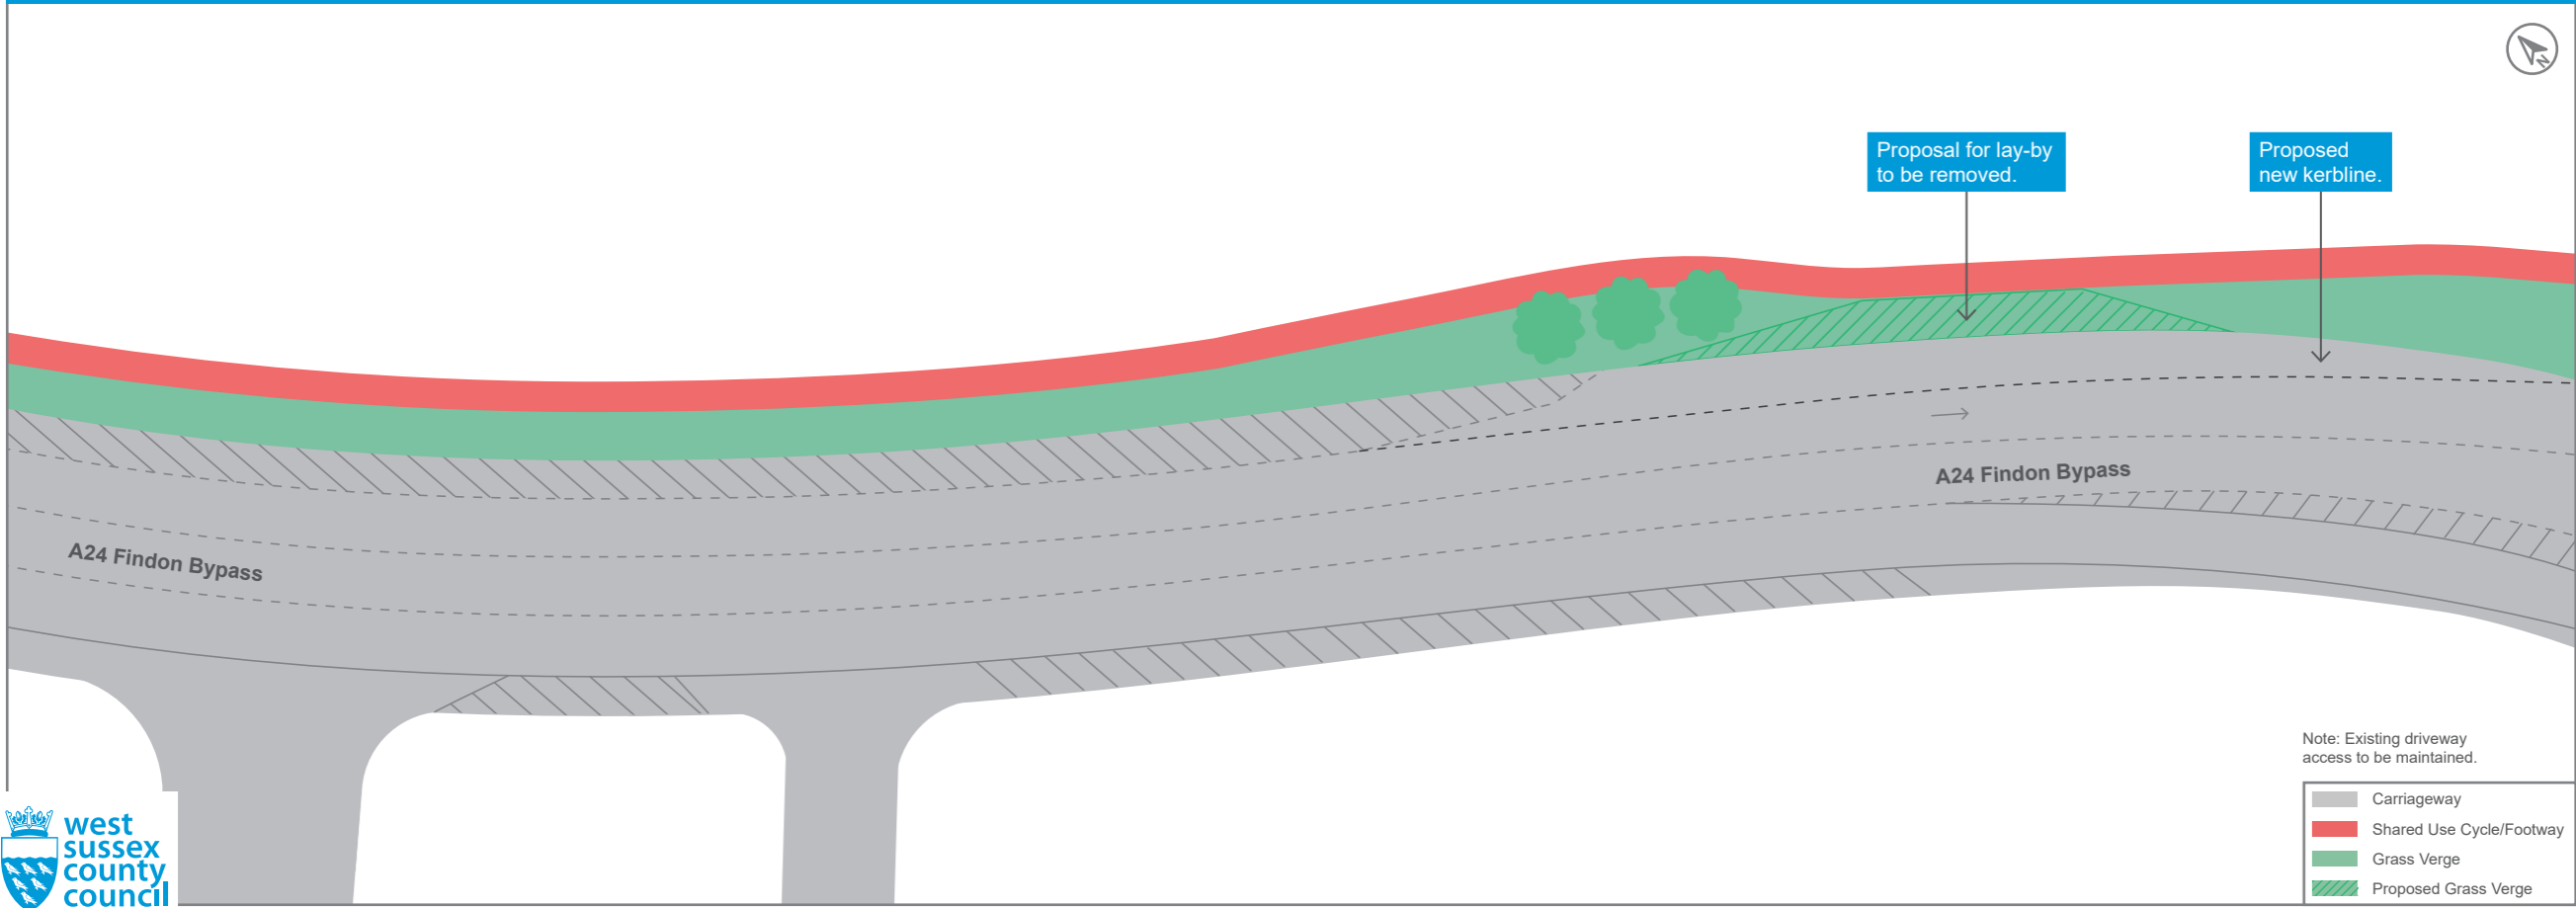


Note: Existing driveway access to be maintained.

- Carriageway
- Shared Use Cycle/Footway
- Grass Verge
- Proposed Grass Verge




This map is a diagrammatic interpretation of proposals as of June 2021. Not to scale.

A24 FINDON VALLEY CYCLE ROUTE

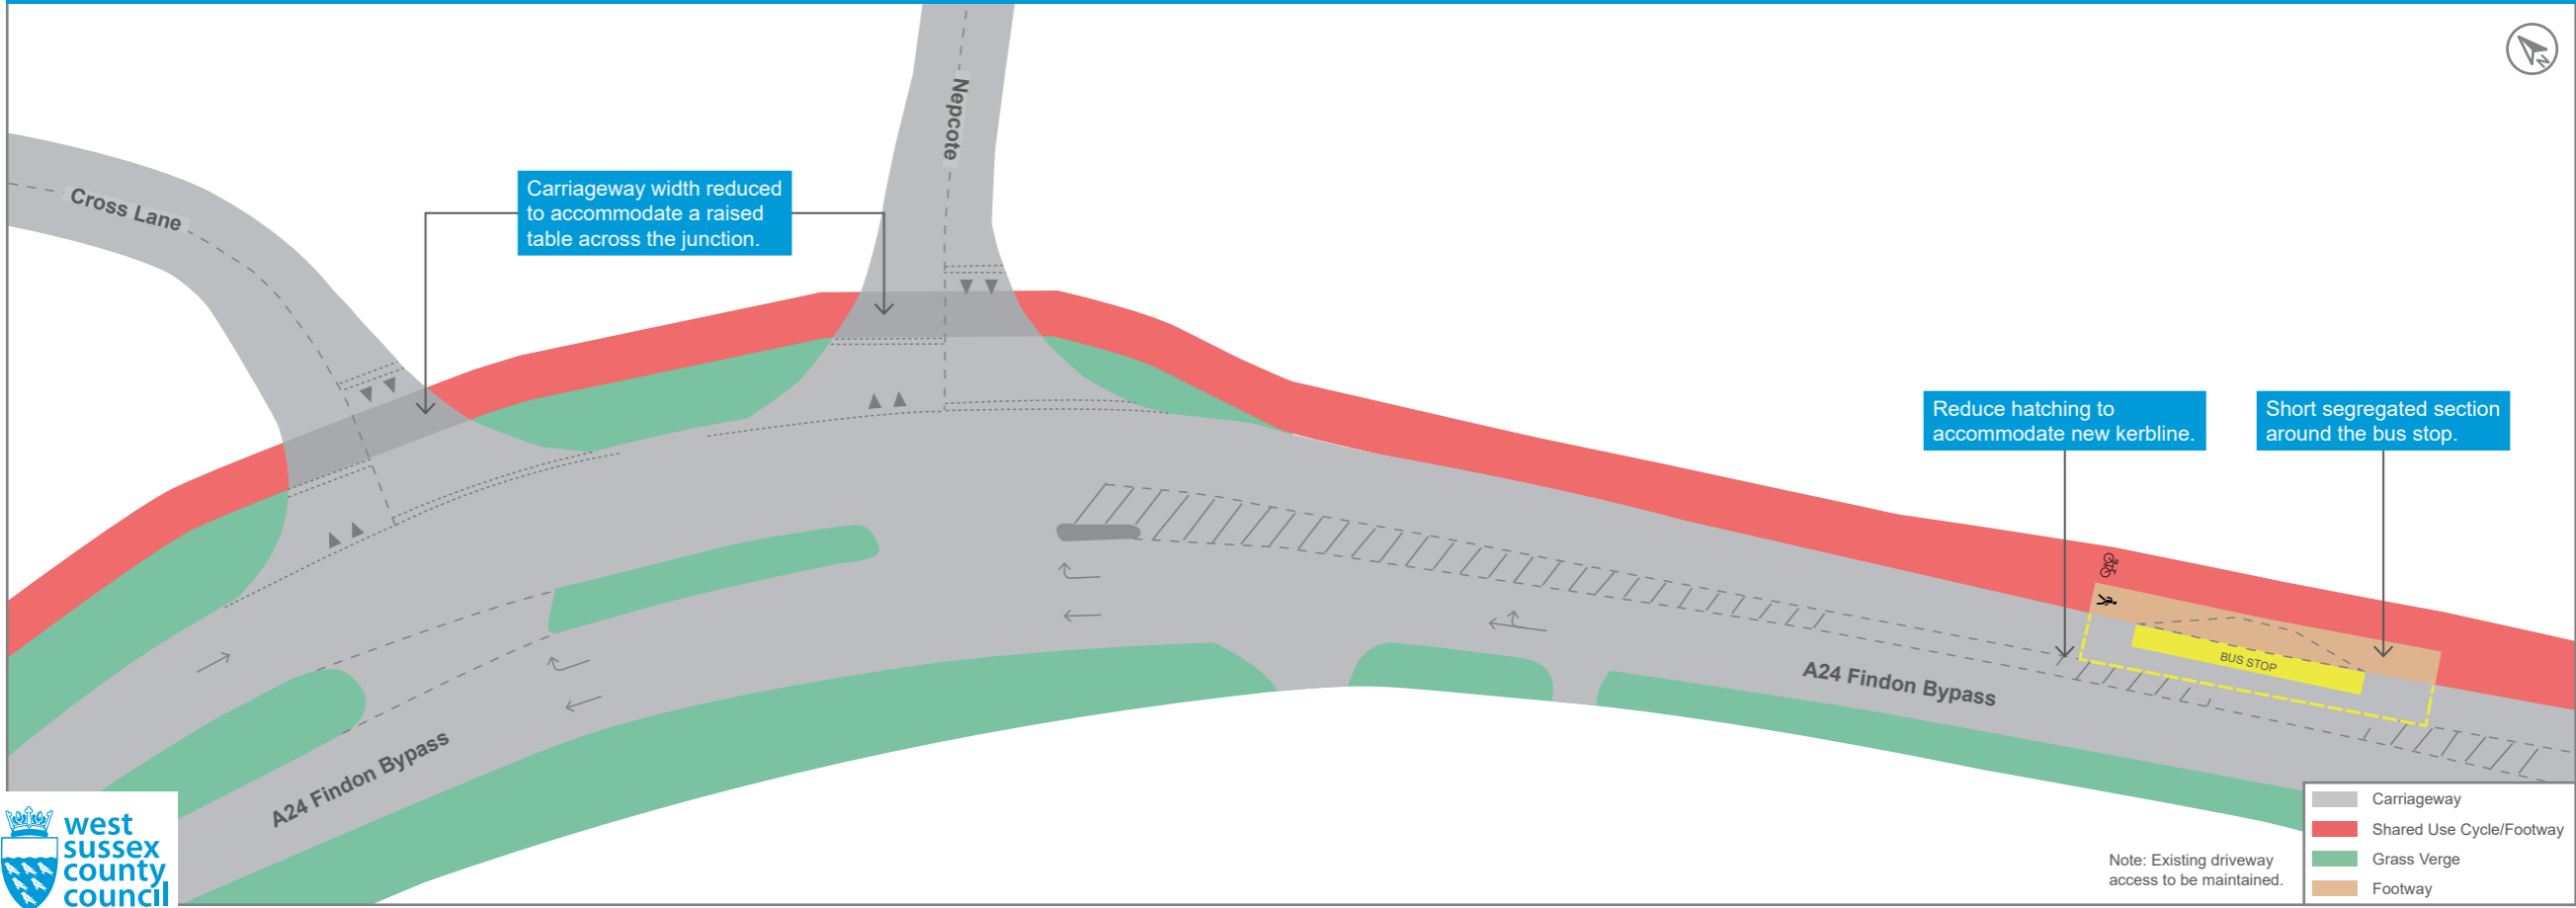

This map is a diagrammatic interpretation of proposals as of June 2021. Not to scale.

A24 FINDON VALLEY CYCLE ROUTE

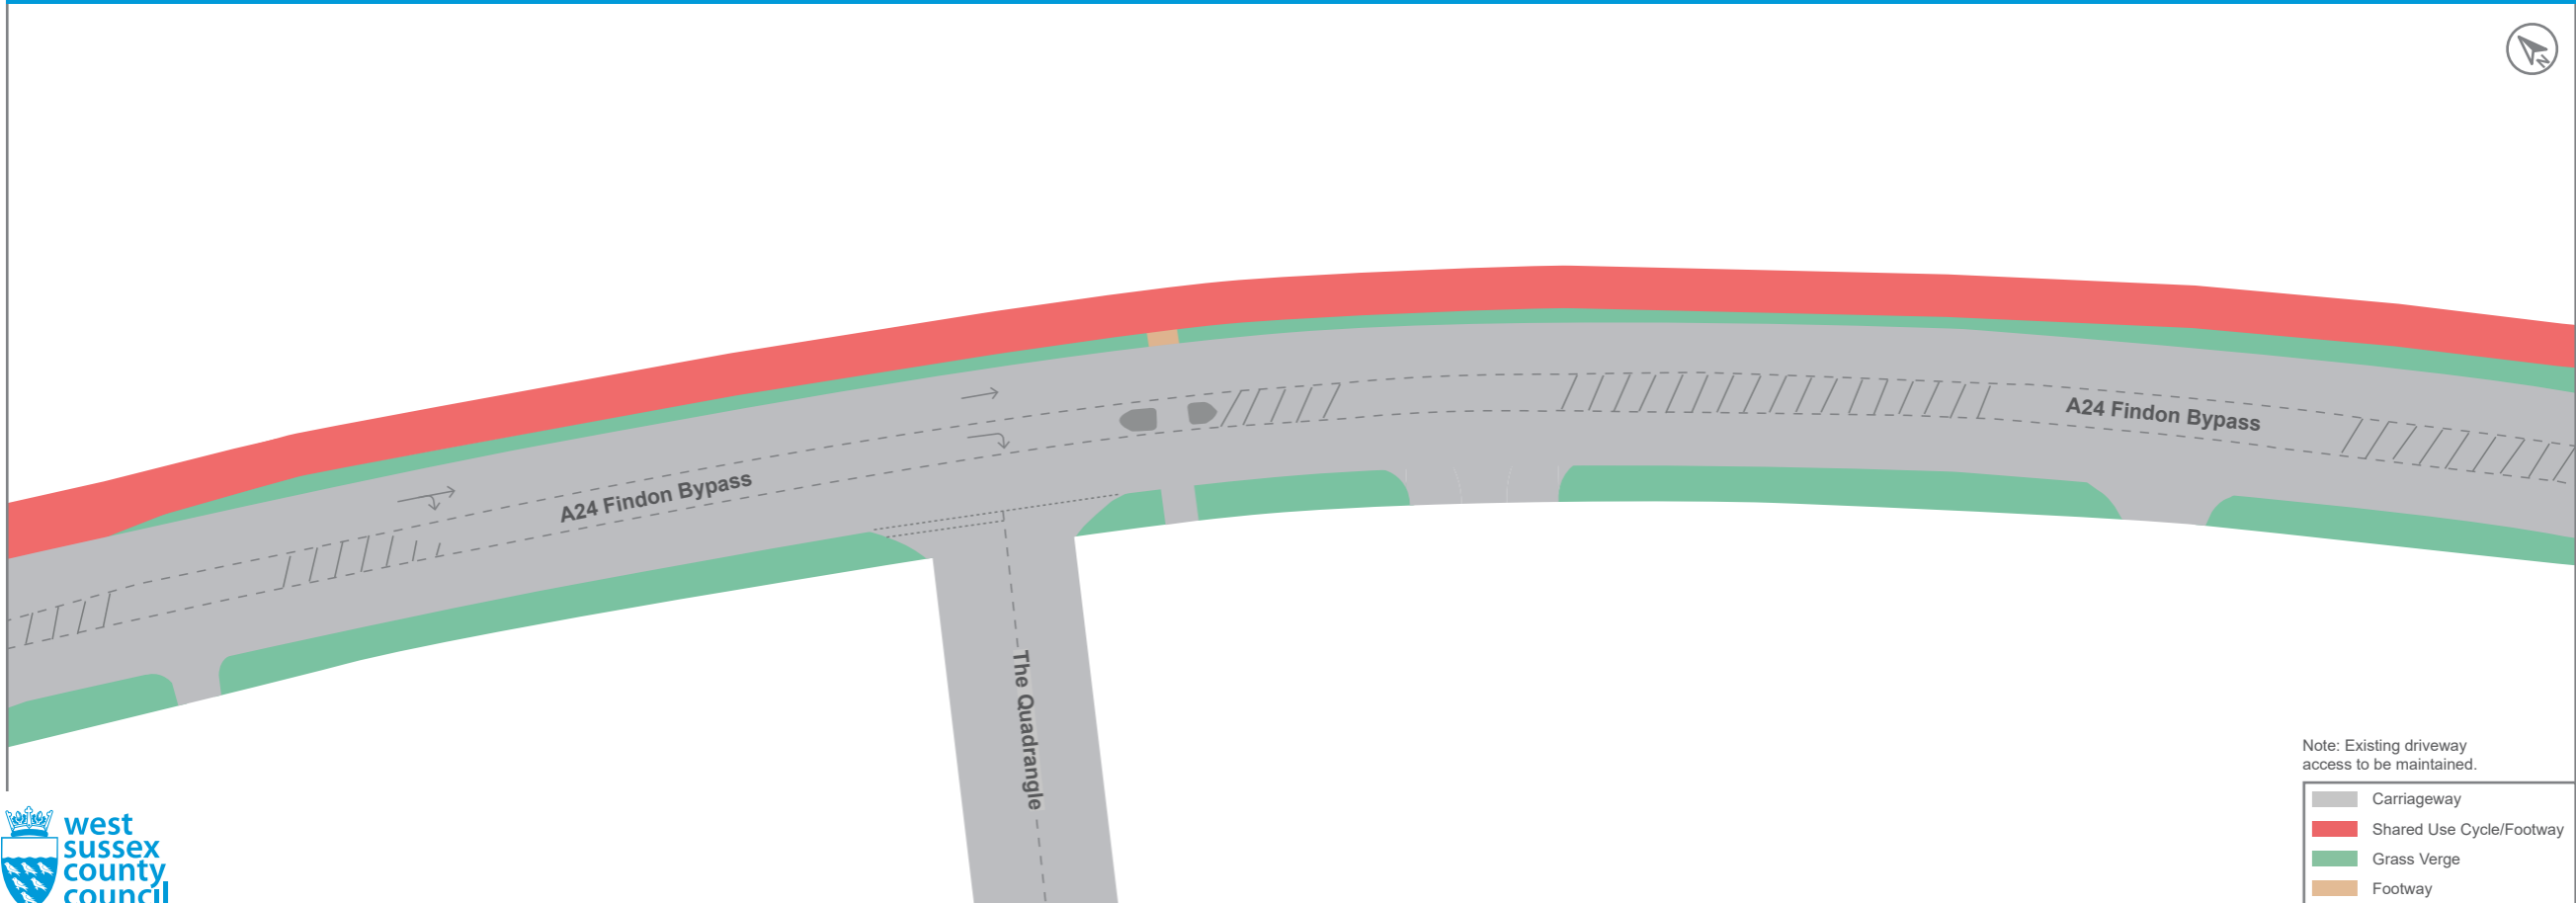


Note: Existing driveway access to be maintained.

	Carriageway
	Shared Use Cycle/Footway
	Grass Verge
	Footway



This map is a diagrammatic interpretation of proposals as of June 2021. Not to scale.

A24 FINDON VALLEY CYCLE ROUTE

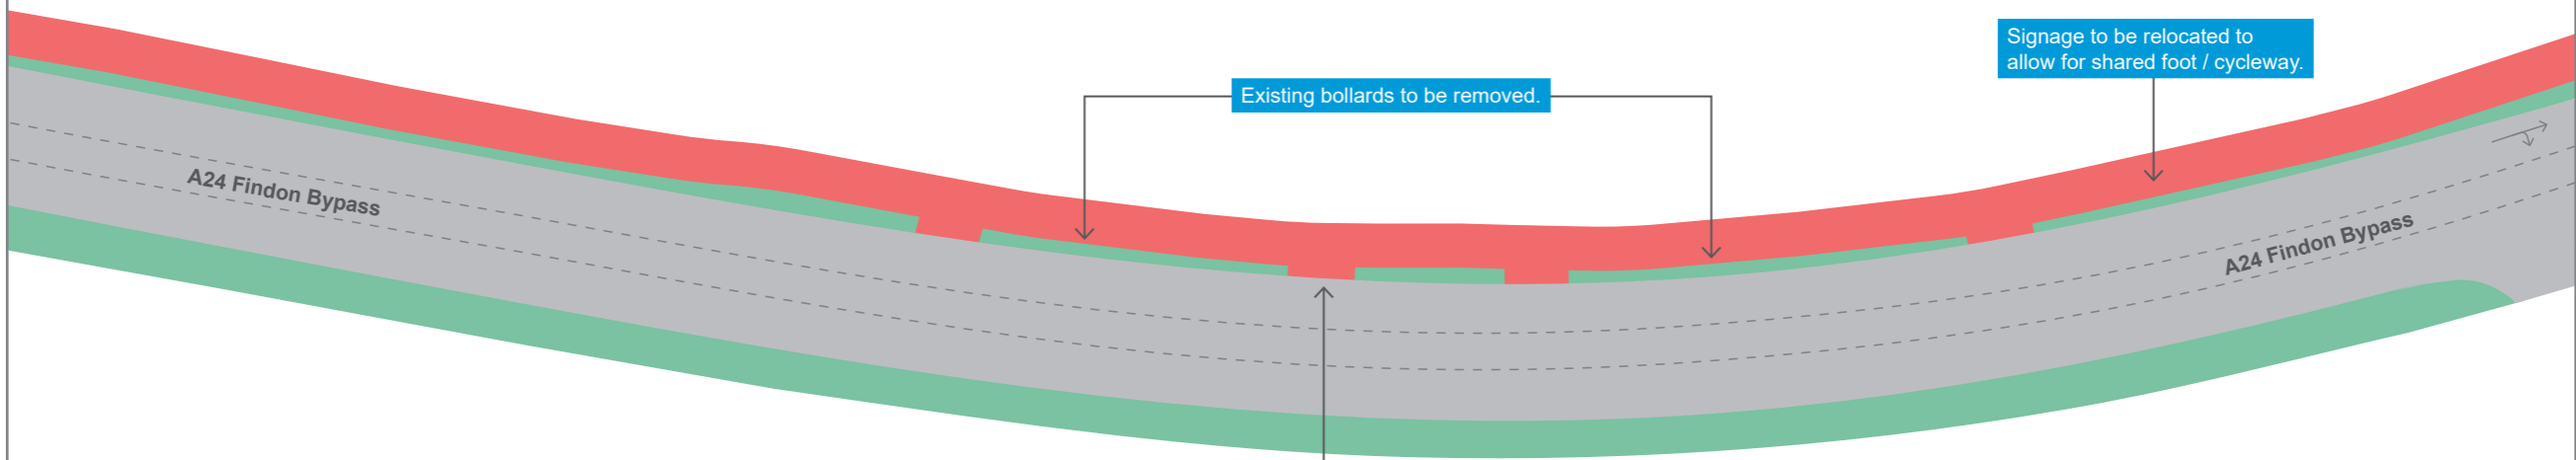

Existing bollards to be removed.

Signage to be relocated to allow for shared foot / cycleway.

Existing driveway accesses to be retained.

A24 Findon Bypass

A24 Findon Bypass




Note: Existing driveway access to be maintained.


- Carriageway
- Shared Use Cycle/Footway
- Grass Verge

This map is a diagrammatic interpretation of proposals as of June 2021. Not to scale.

A24 FINDON VALLEY CYCLE ROUTE

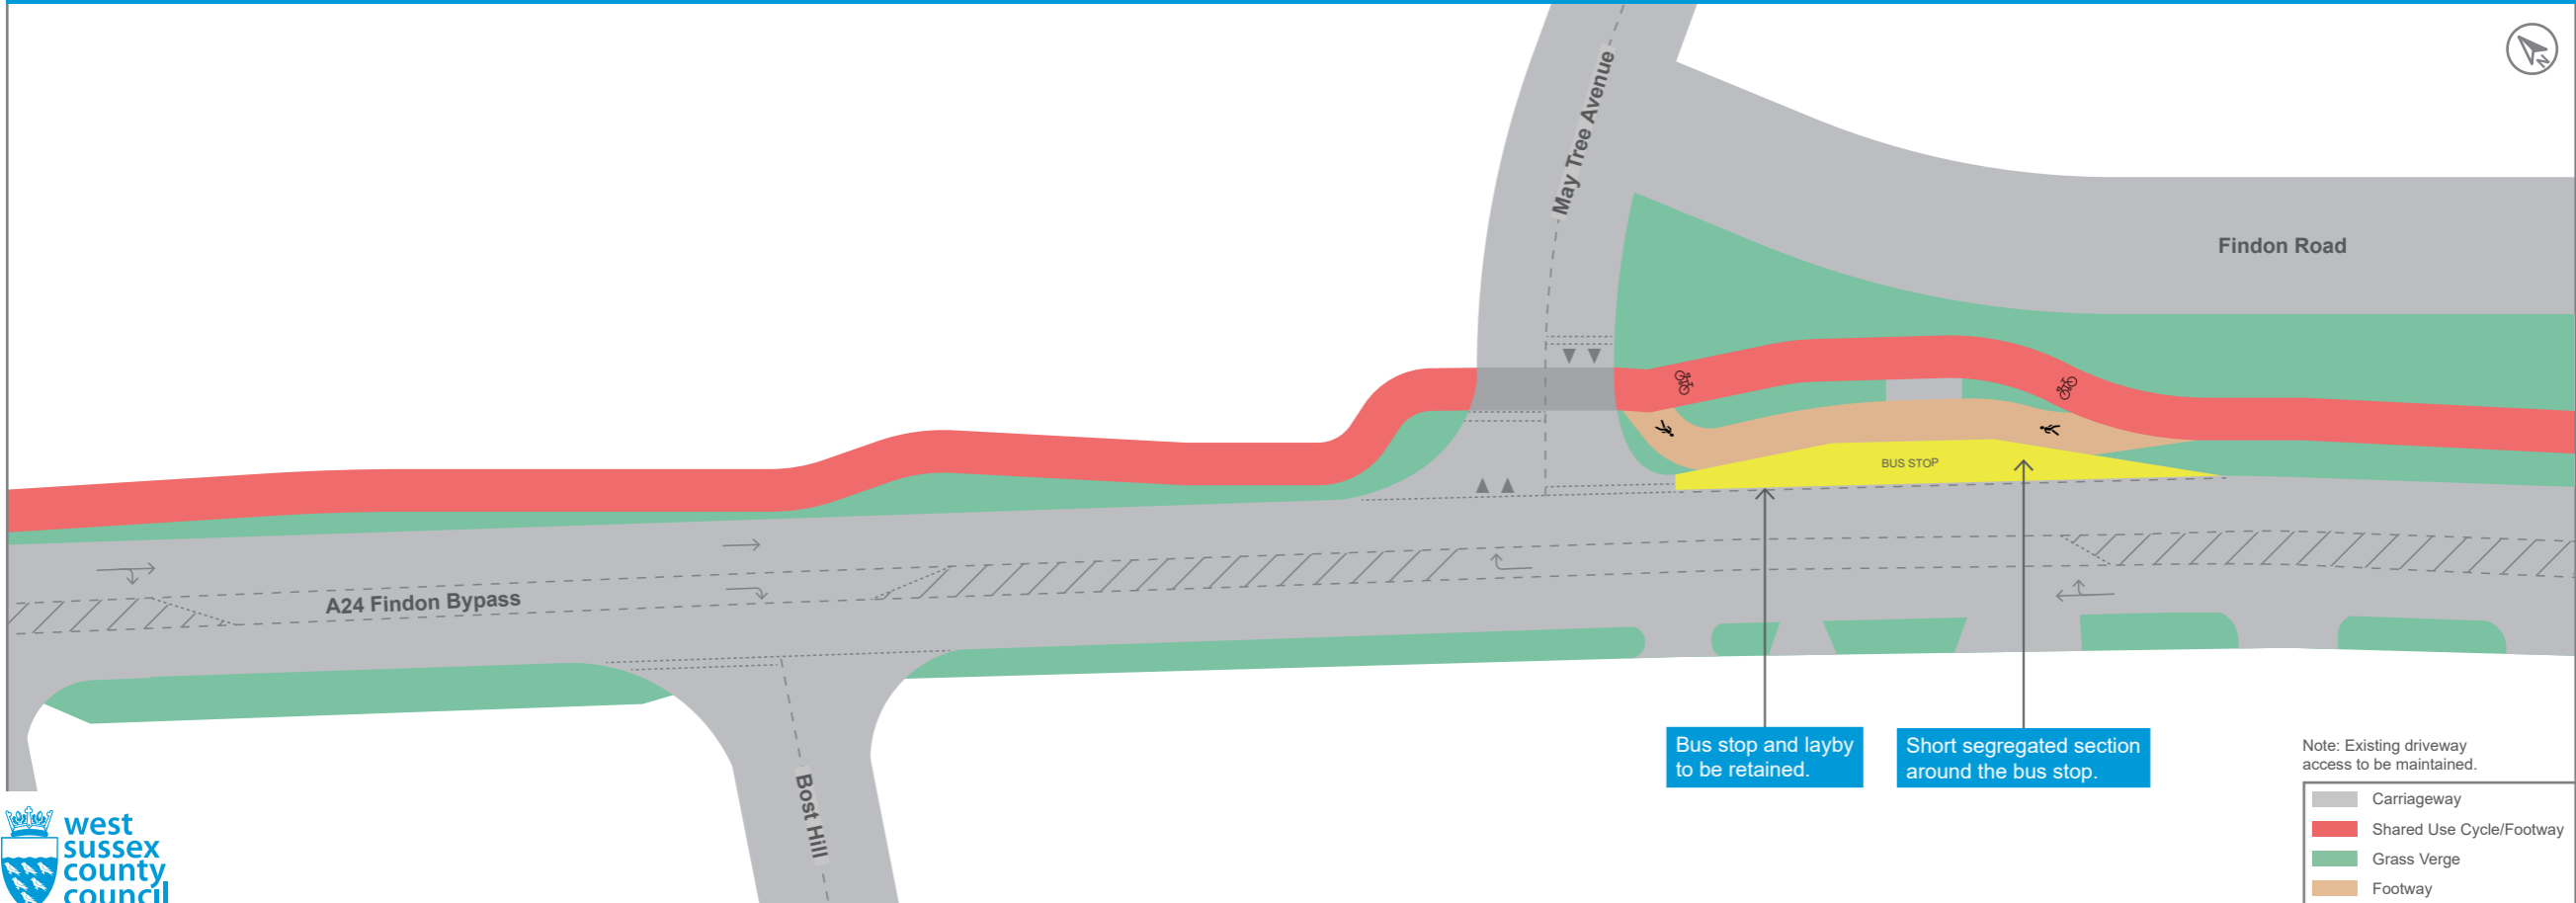

A24 FINDON VALLEY CYCLE ROUTE

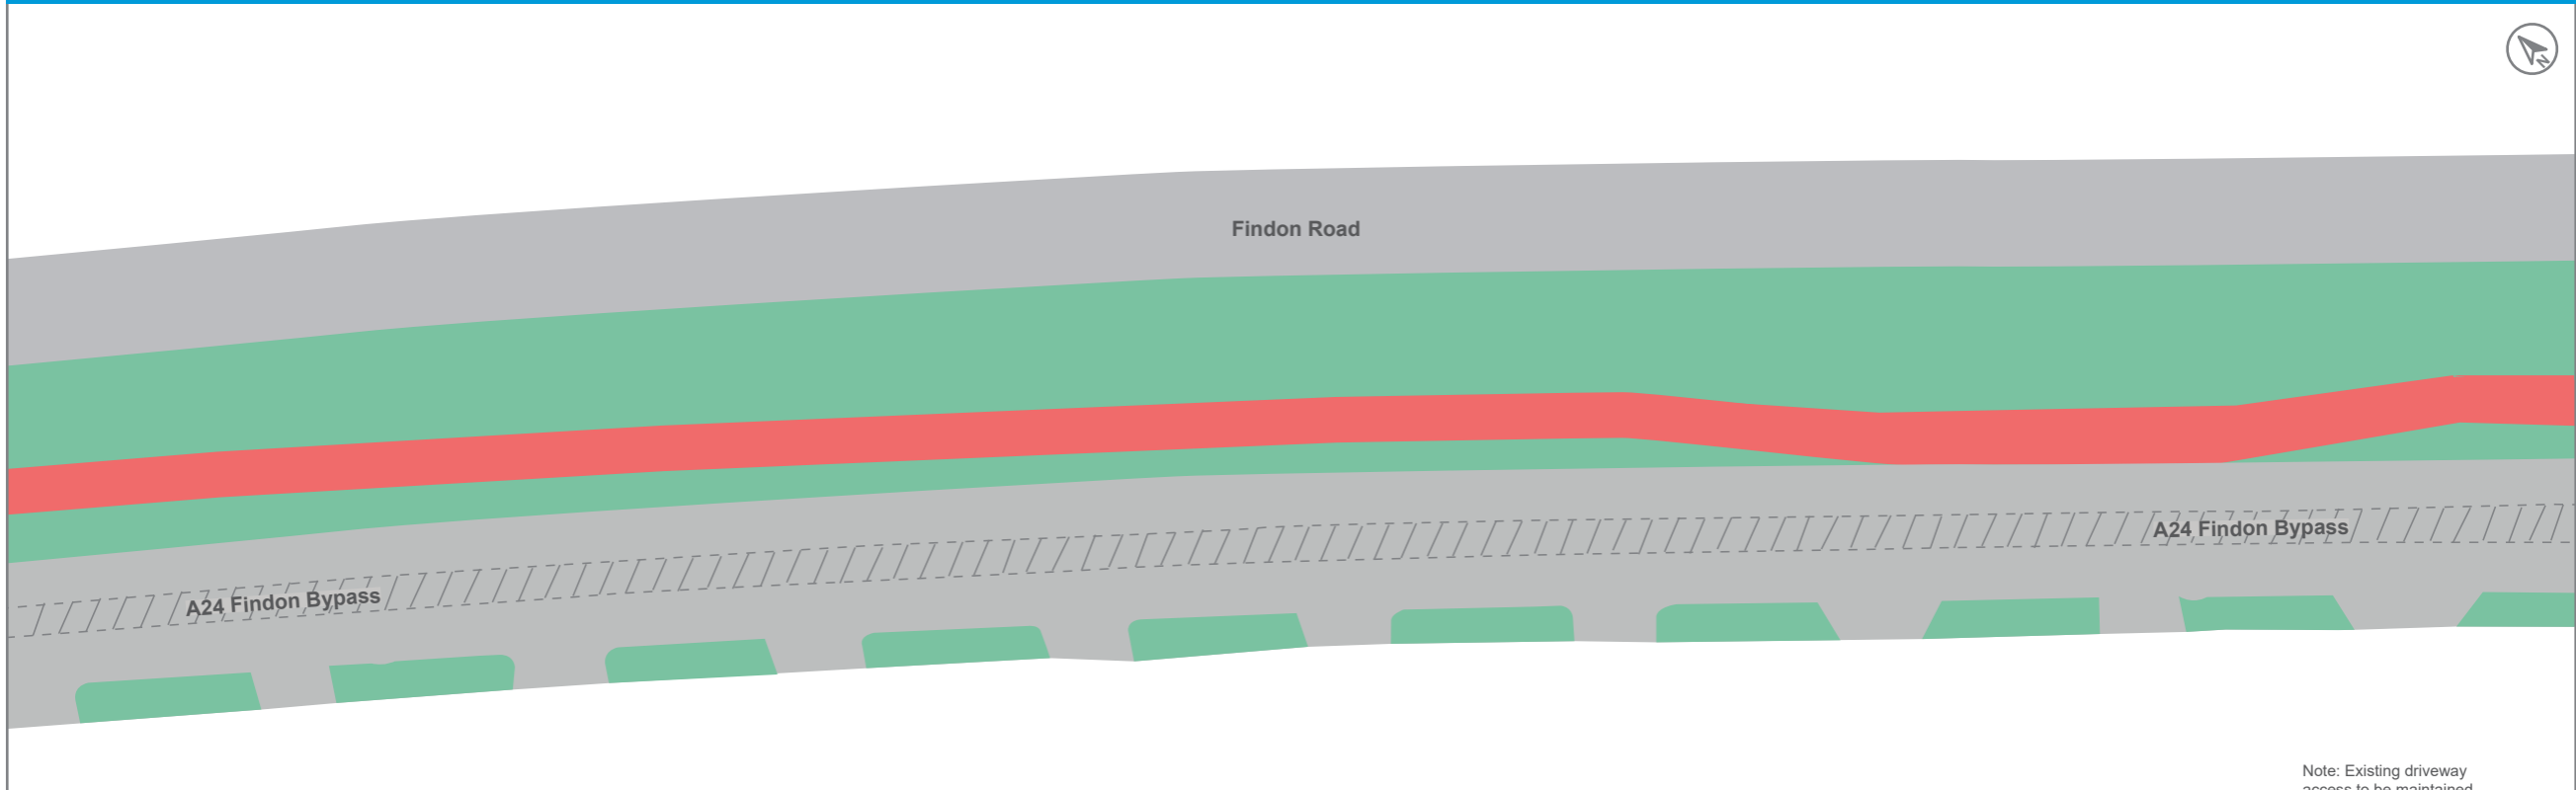


Note: Existing driveway access to be maintained.

- Carriageway
- Shared Use Cycle/Footway
- Grass Verge



This map is a diagrammatic interpretation of proposals as of June 2021. Not to scale.

A24 FINDON VALLEY CYCLE ROUTE

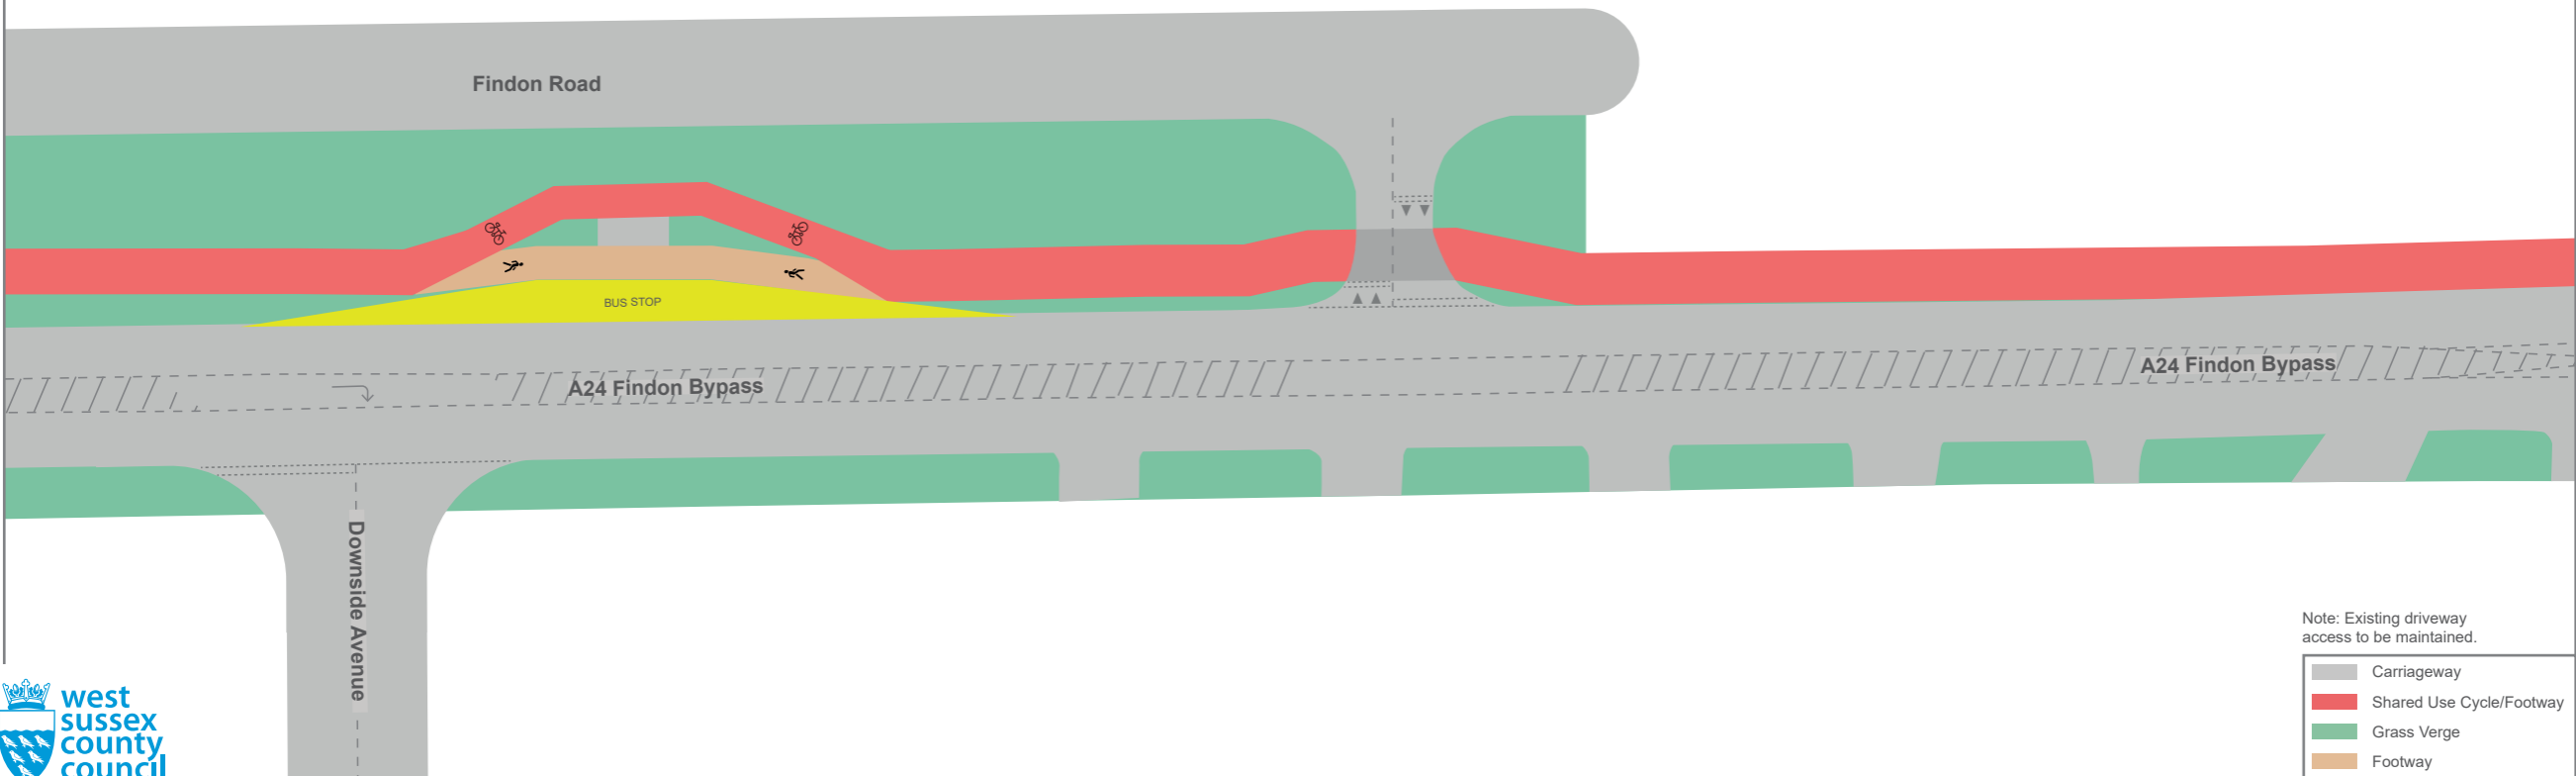

Note: Existing driveway access to be maintained.

Grey	Carriageway
Red	Shared Use Cycle/Footway
Green	Grass Verge
Brown	Footway

This map is a diagrammatic interpretation of proposals as of June 2021. Not to scale.

A24 FINDON VALLEY CYCLE ROUTE



Existing narrow footway alongside properties requires changing the kerbline along the road.



Existing central hatching to be removed.



Marshall Avenue

Central Avenue

A24 Findon Bypass

A24 Findon Bypass

Note: Existing driveway access to be maintained.

- Carriageway
- Shared Use Cycle/Footway
- Grass Verge
- Footway



This map is a diagrammatic interpretation of proposals as of June 2021. Not to scale.

A24 FINDON VALLEY CYCLE ROUTE

