
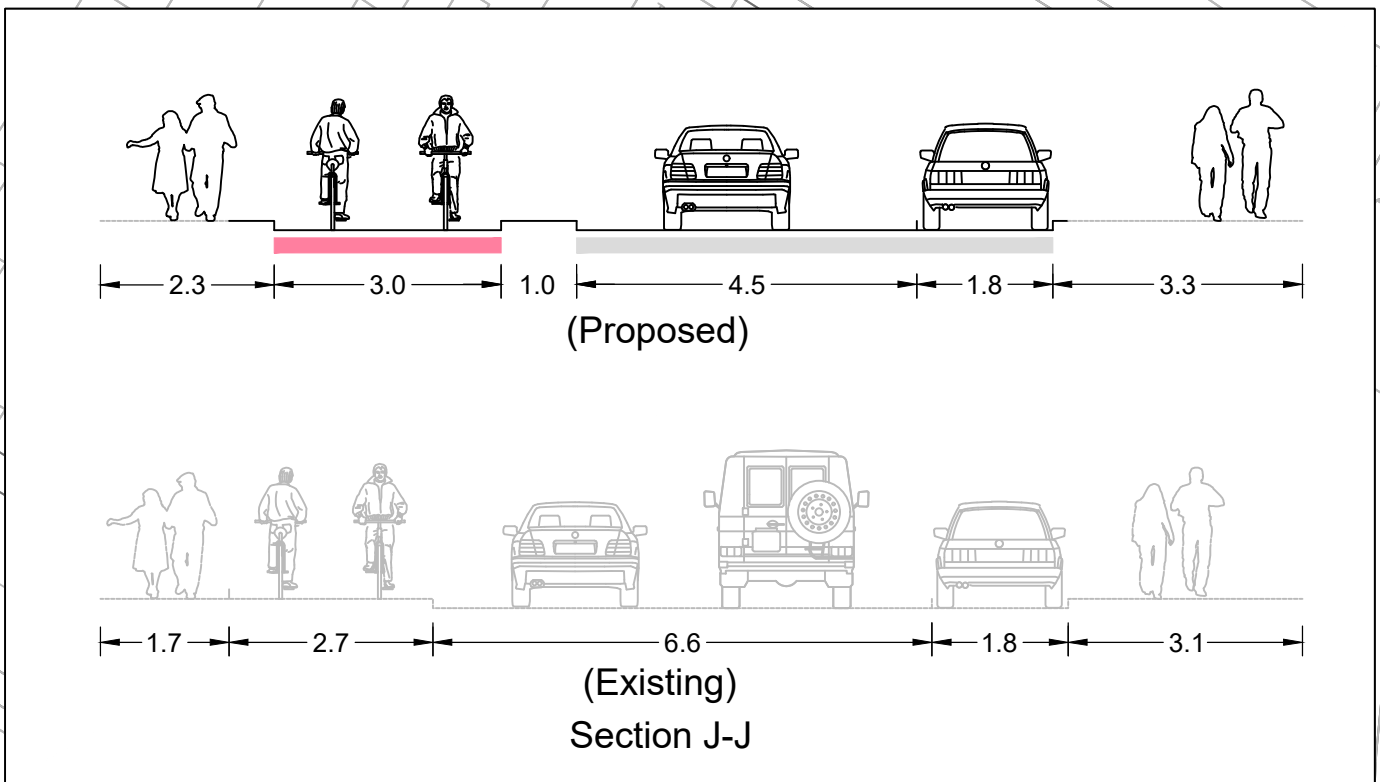


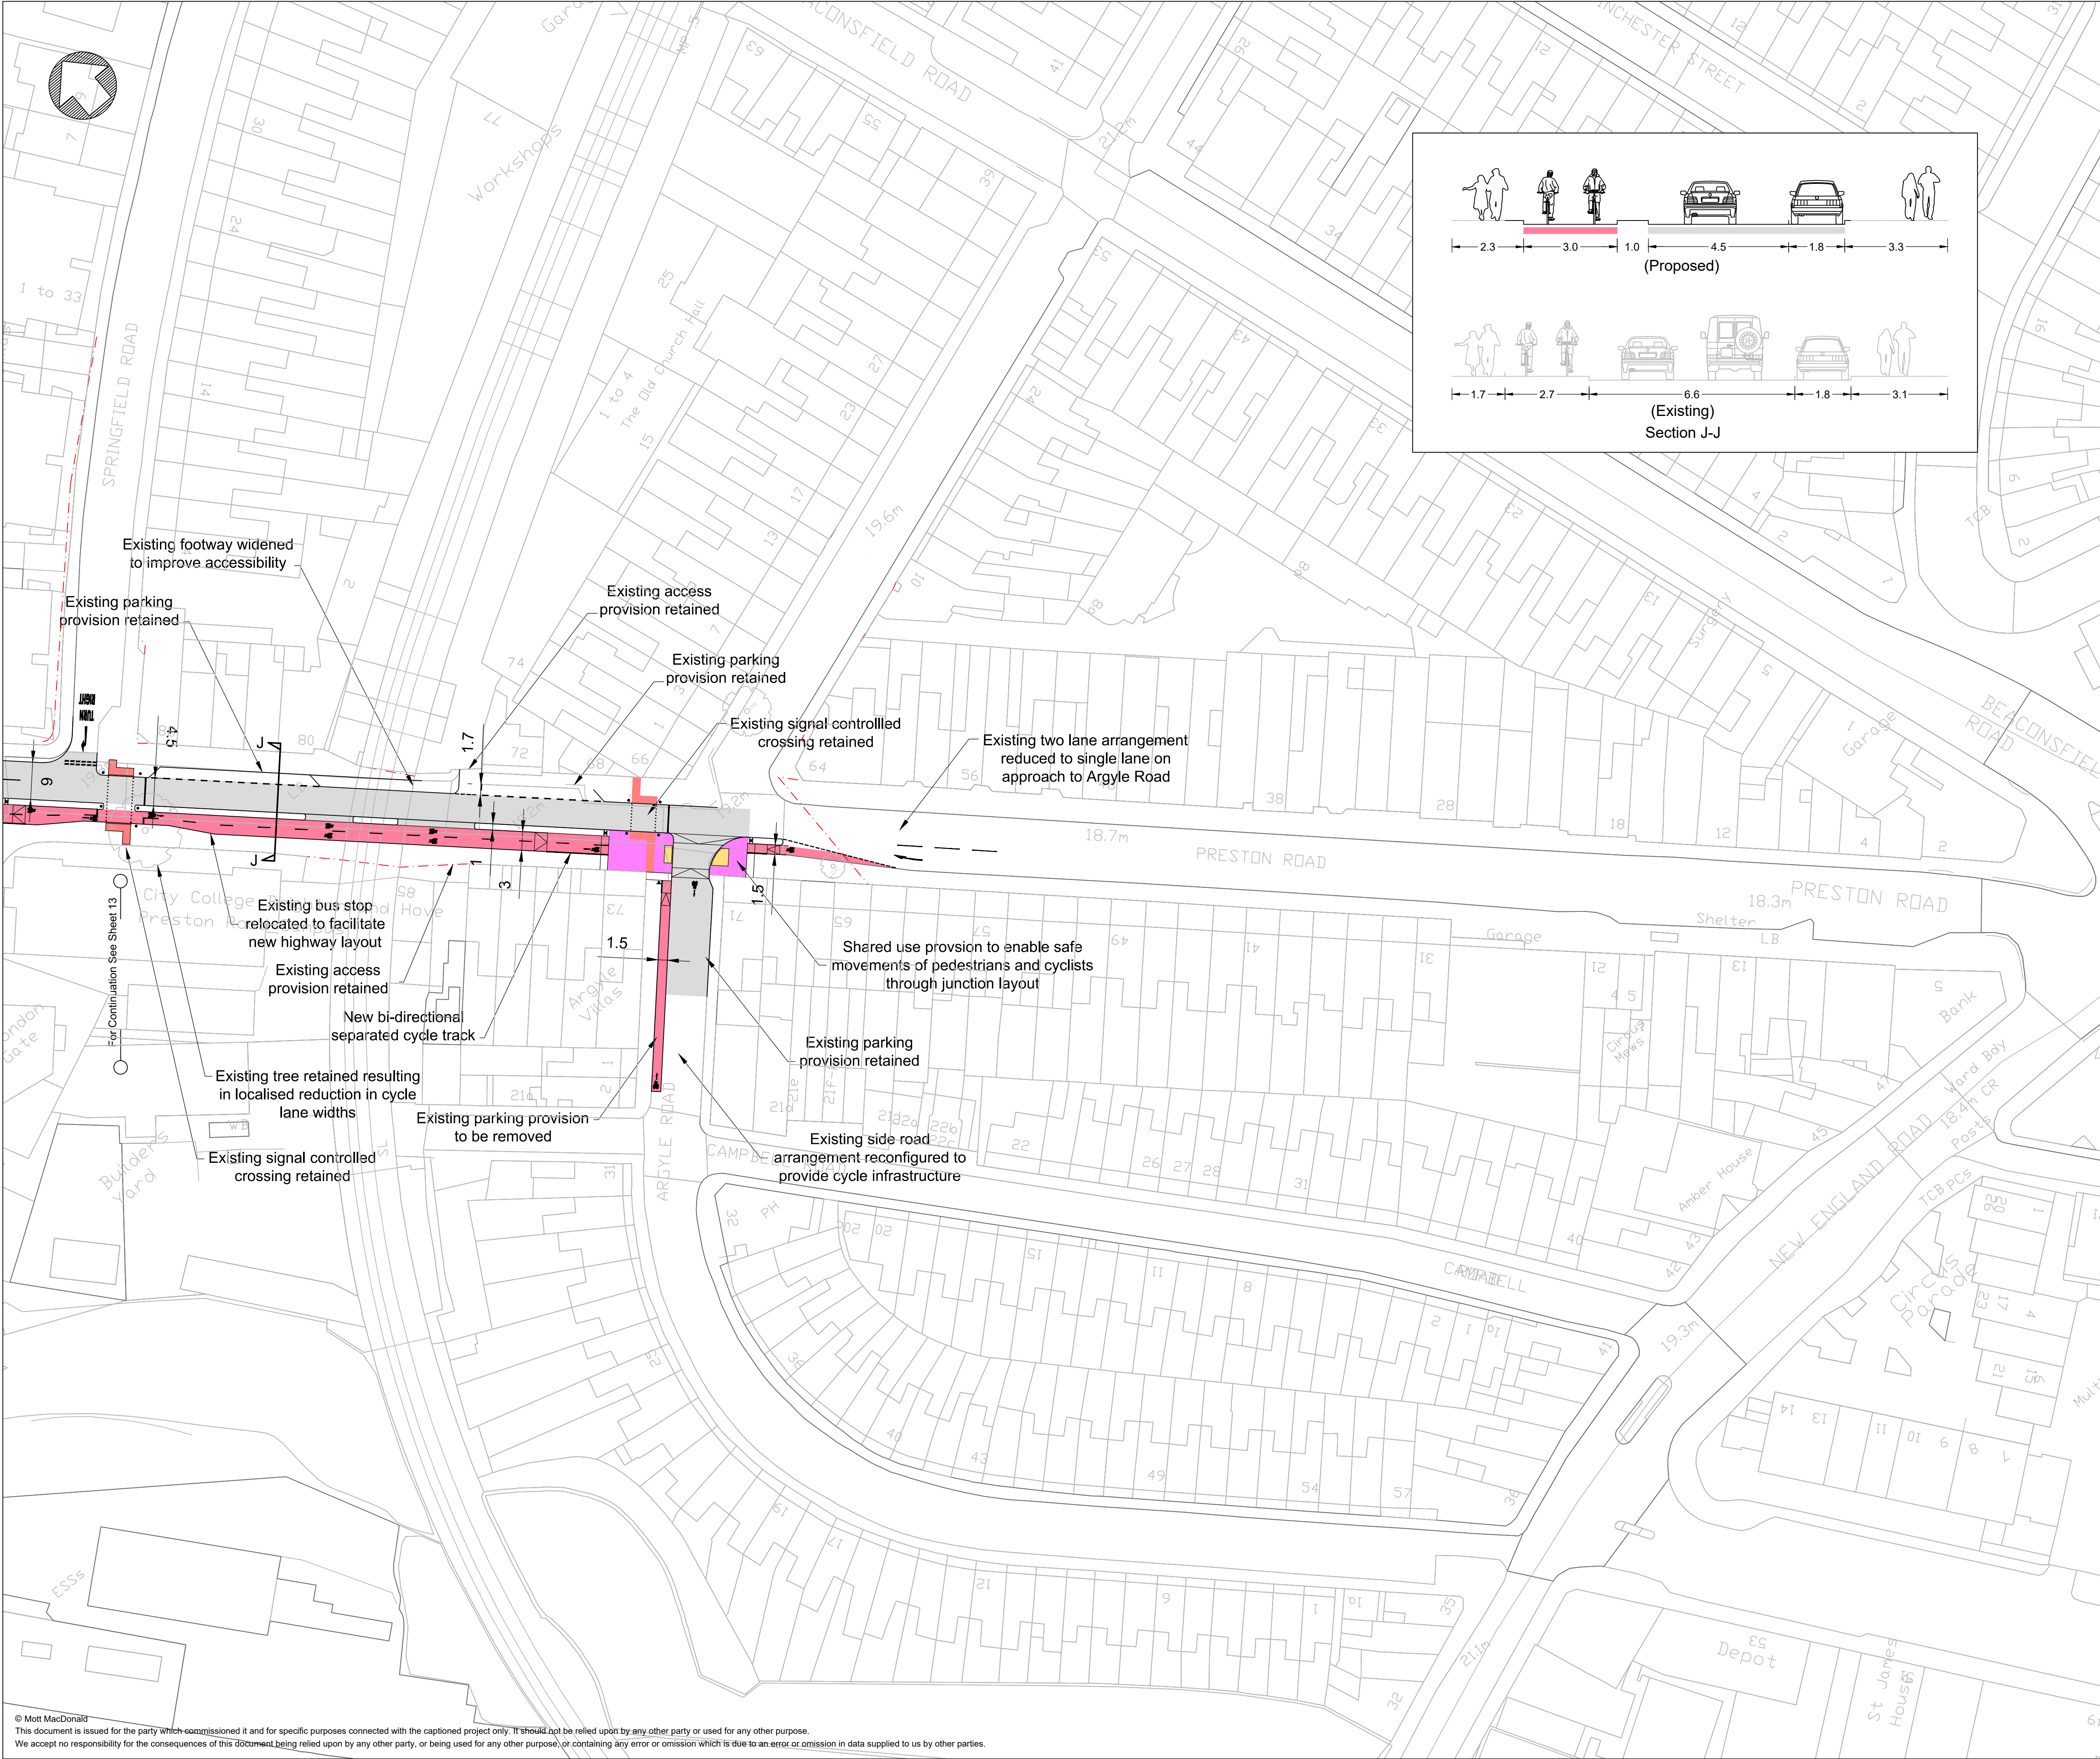

Notes

1. Preliminary design has been developed using topographical survey information but presented with OS mapping background to provide further context. As such minor discrepancies between proposals and mapping background may be present.

Key to symbols

- Cycle Track/Lane
- Shared Use
- Carriageway
- Bus Lane
- Highway Boundary
- Traffic Sign

MOTT
MACDONALD

Brighton & Hove
City Council

Title

A23 Active Travel Scheme
Preliminary Design
General Arrangement
Sheet 14 of 14

Scale at A1	Status	Rev	Security
NTS	PRE	P6	STD

6 Drawing Number

Sheet 14

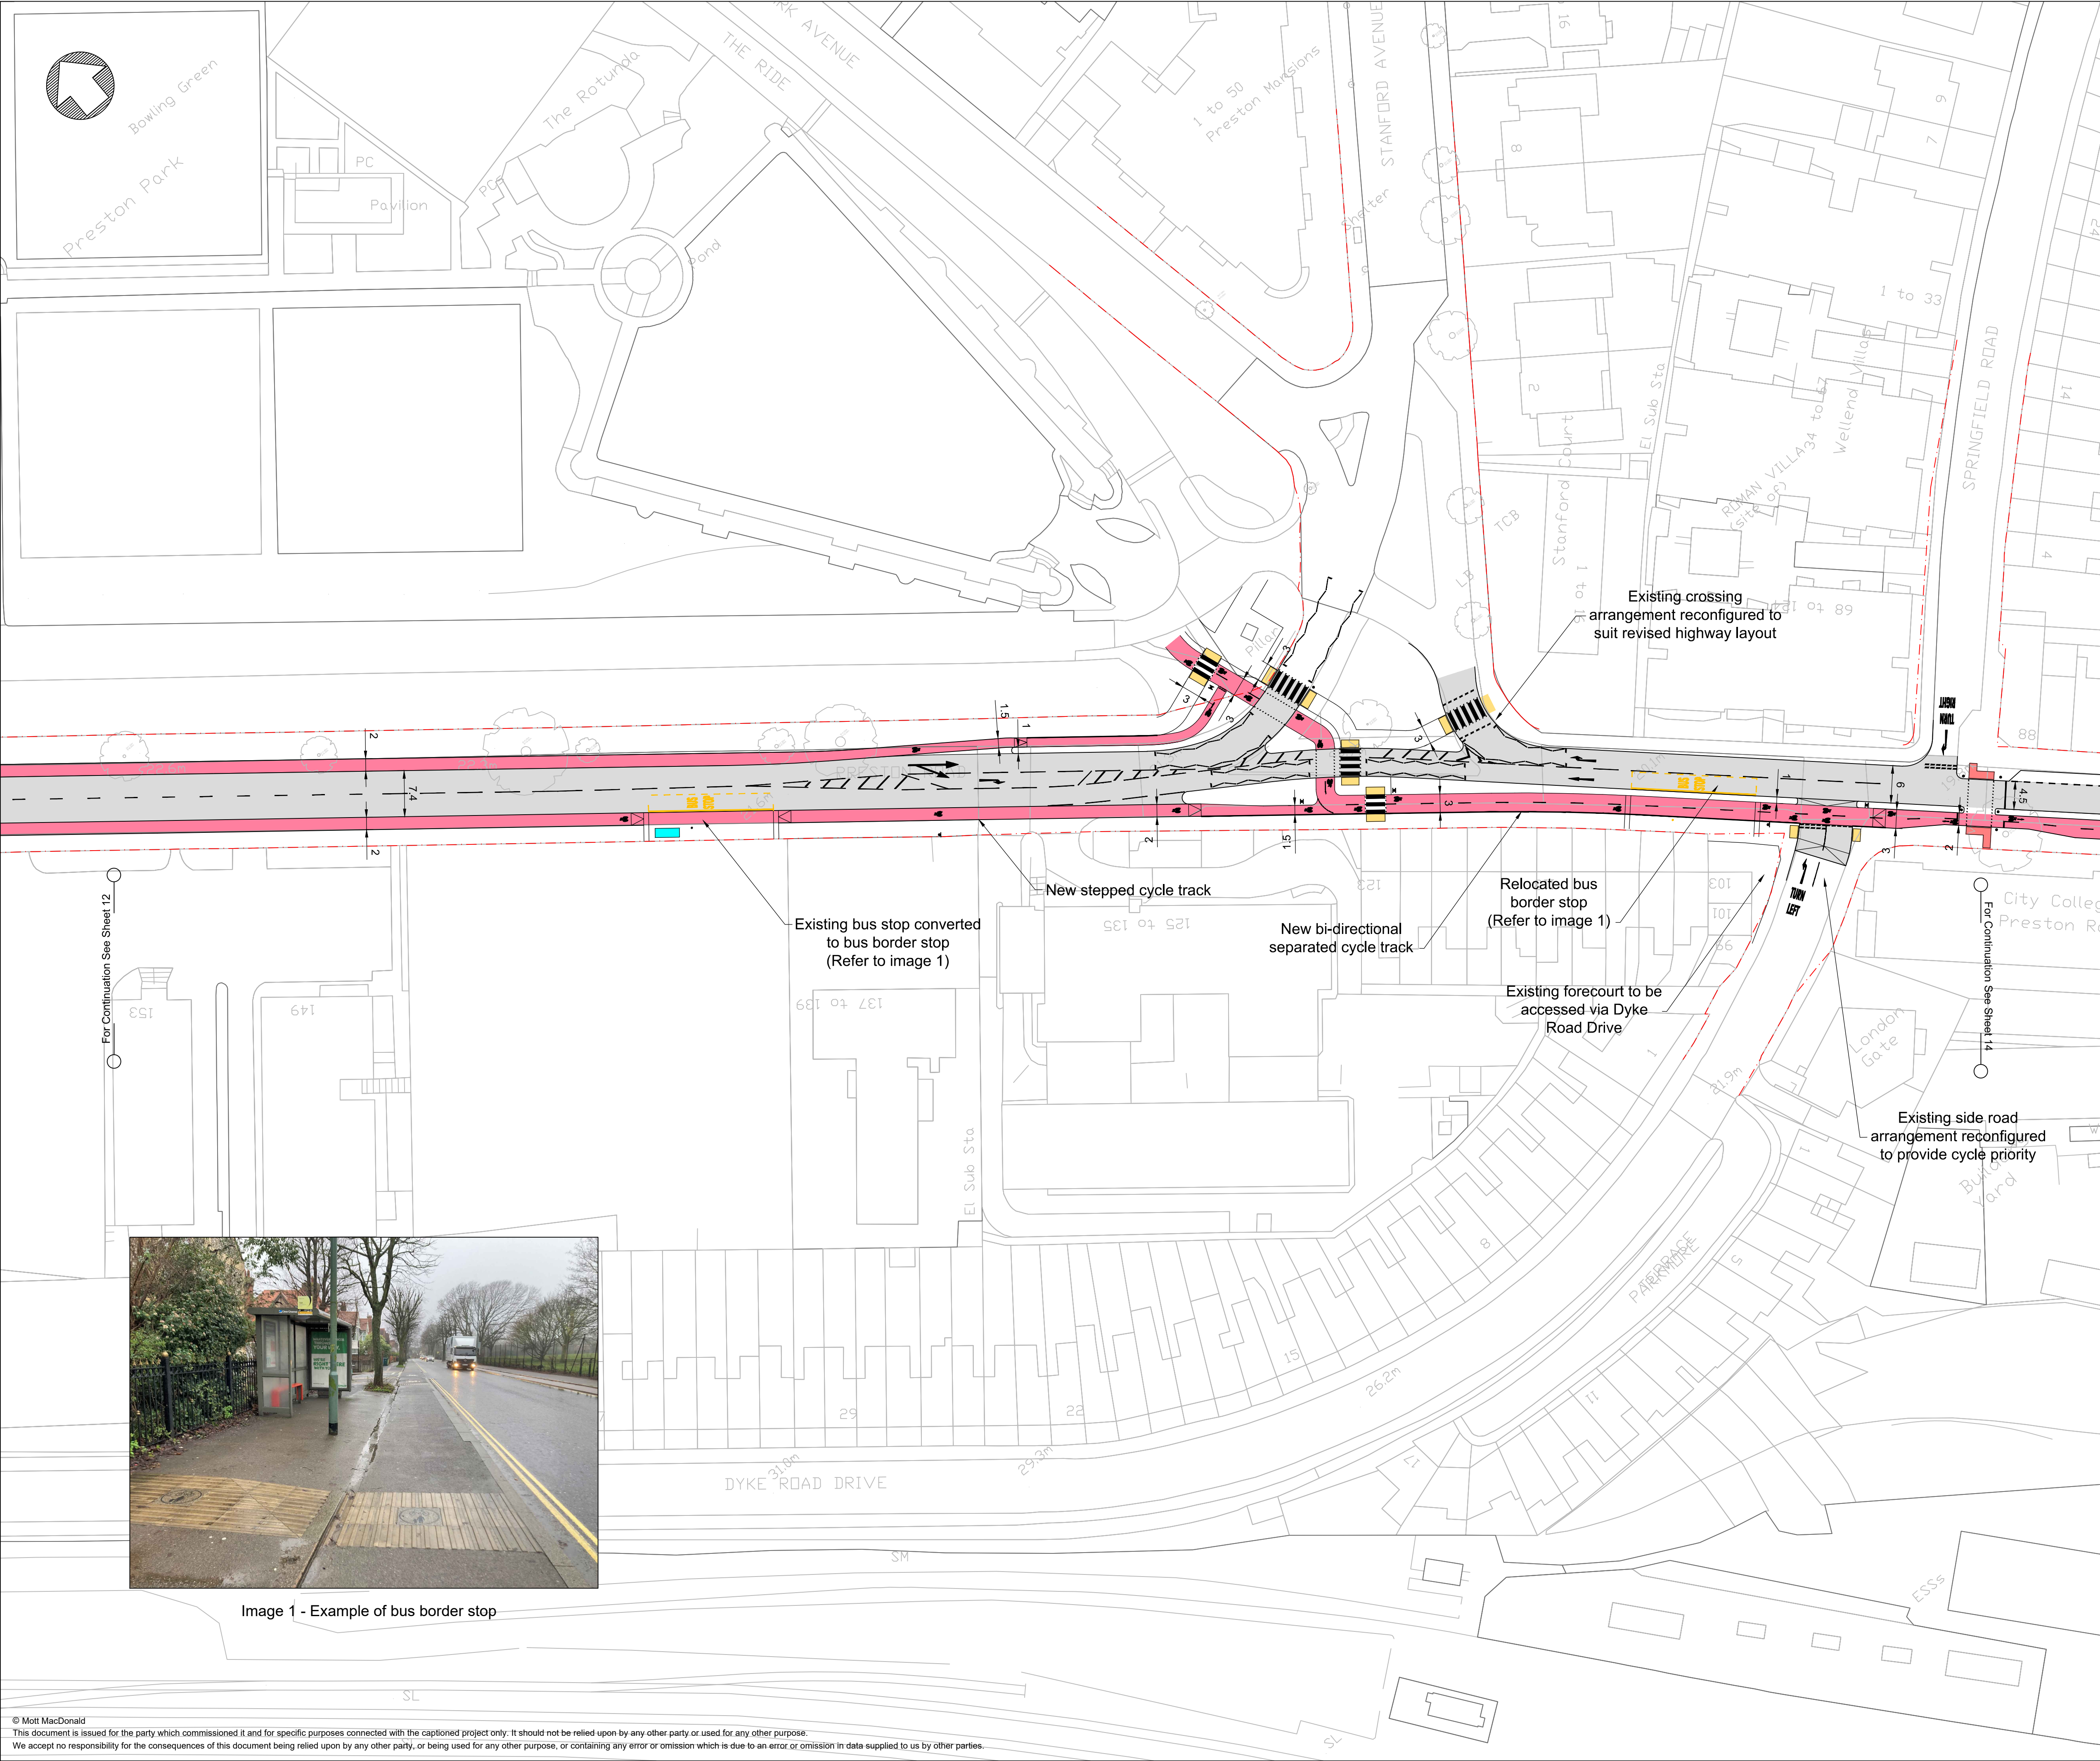


Image 1 - Example of bus border stop

Notes

1. Preliminary design has been developed using topographical survey information but presented with OS mapping background to provide further context. As such minor discrepancies between proposals and mapping background may be present.

Key to symbols

- Cycle Track/Lane
- Shared Use
- Carriageway
- Bus Lane
- Highway Boundary
- Traffic Sign

MOTT
M
MOTT
MACDONALD

Client

Brighton & Hove
City Council

Title

A23 Active Travel Scheme
Preliminary Design
General Arrangement
Sheet 13 of 14

Scale at A1	Status	Rev	Security		
NTS	PRE	P6	STD		
Drawing Number					
Sheet 13					


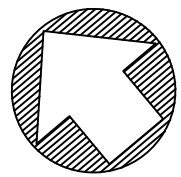


Image 1 - Example of bus border stop

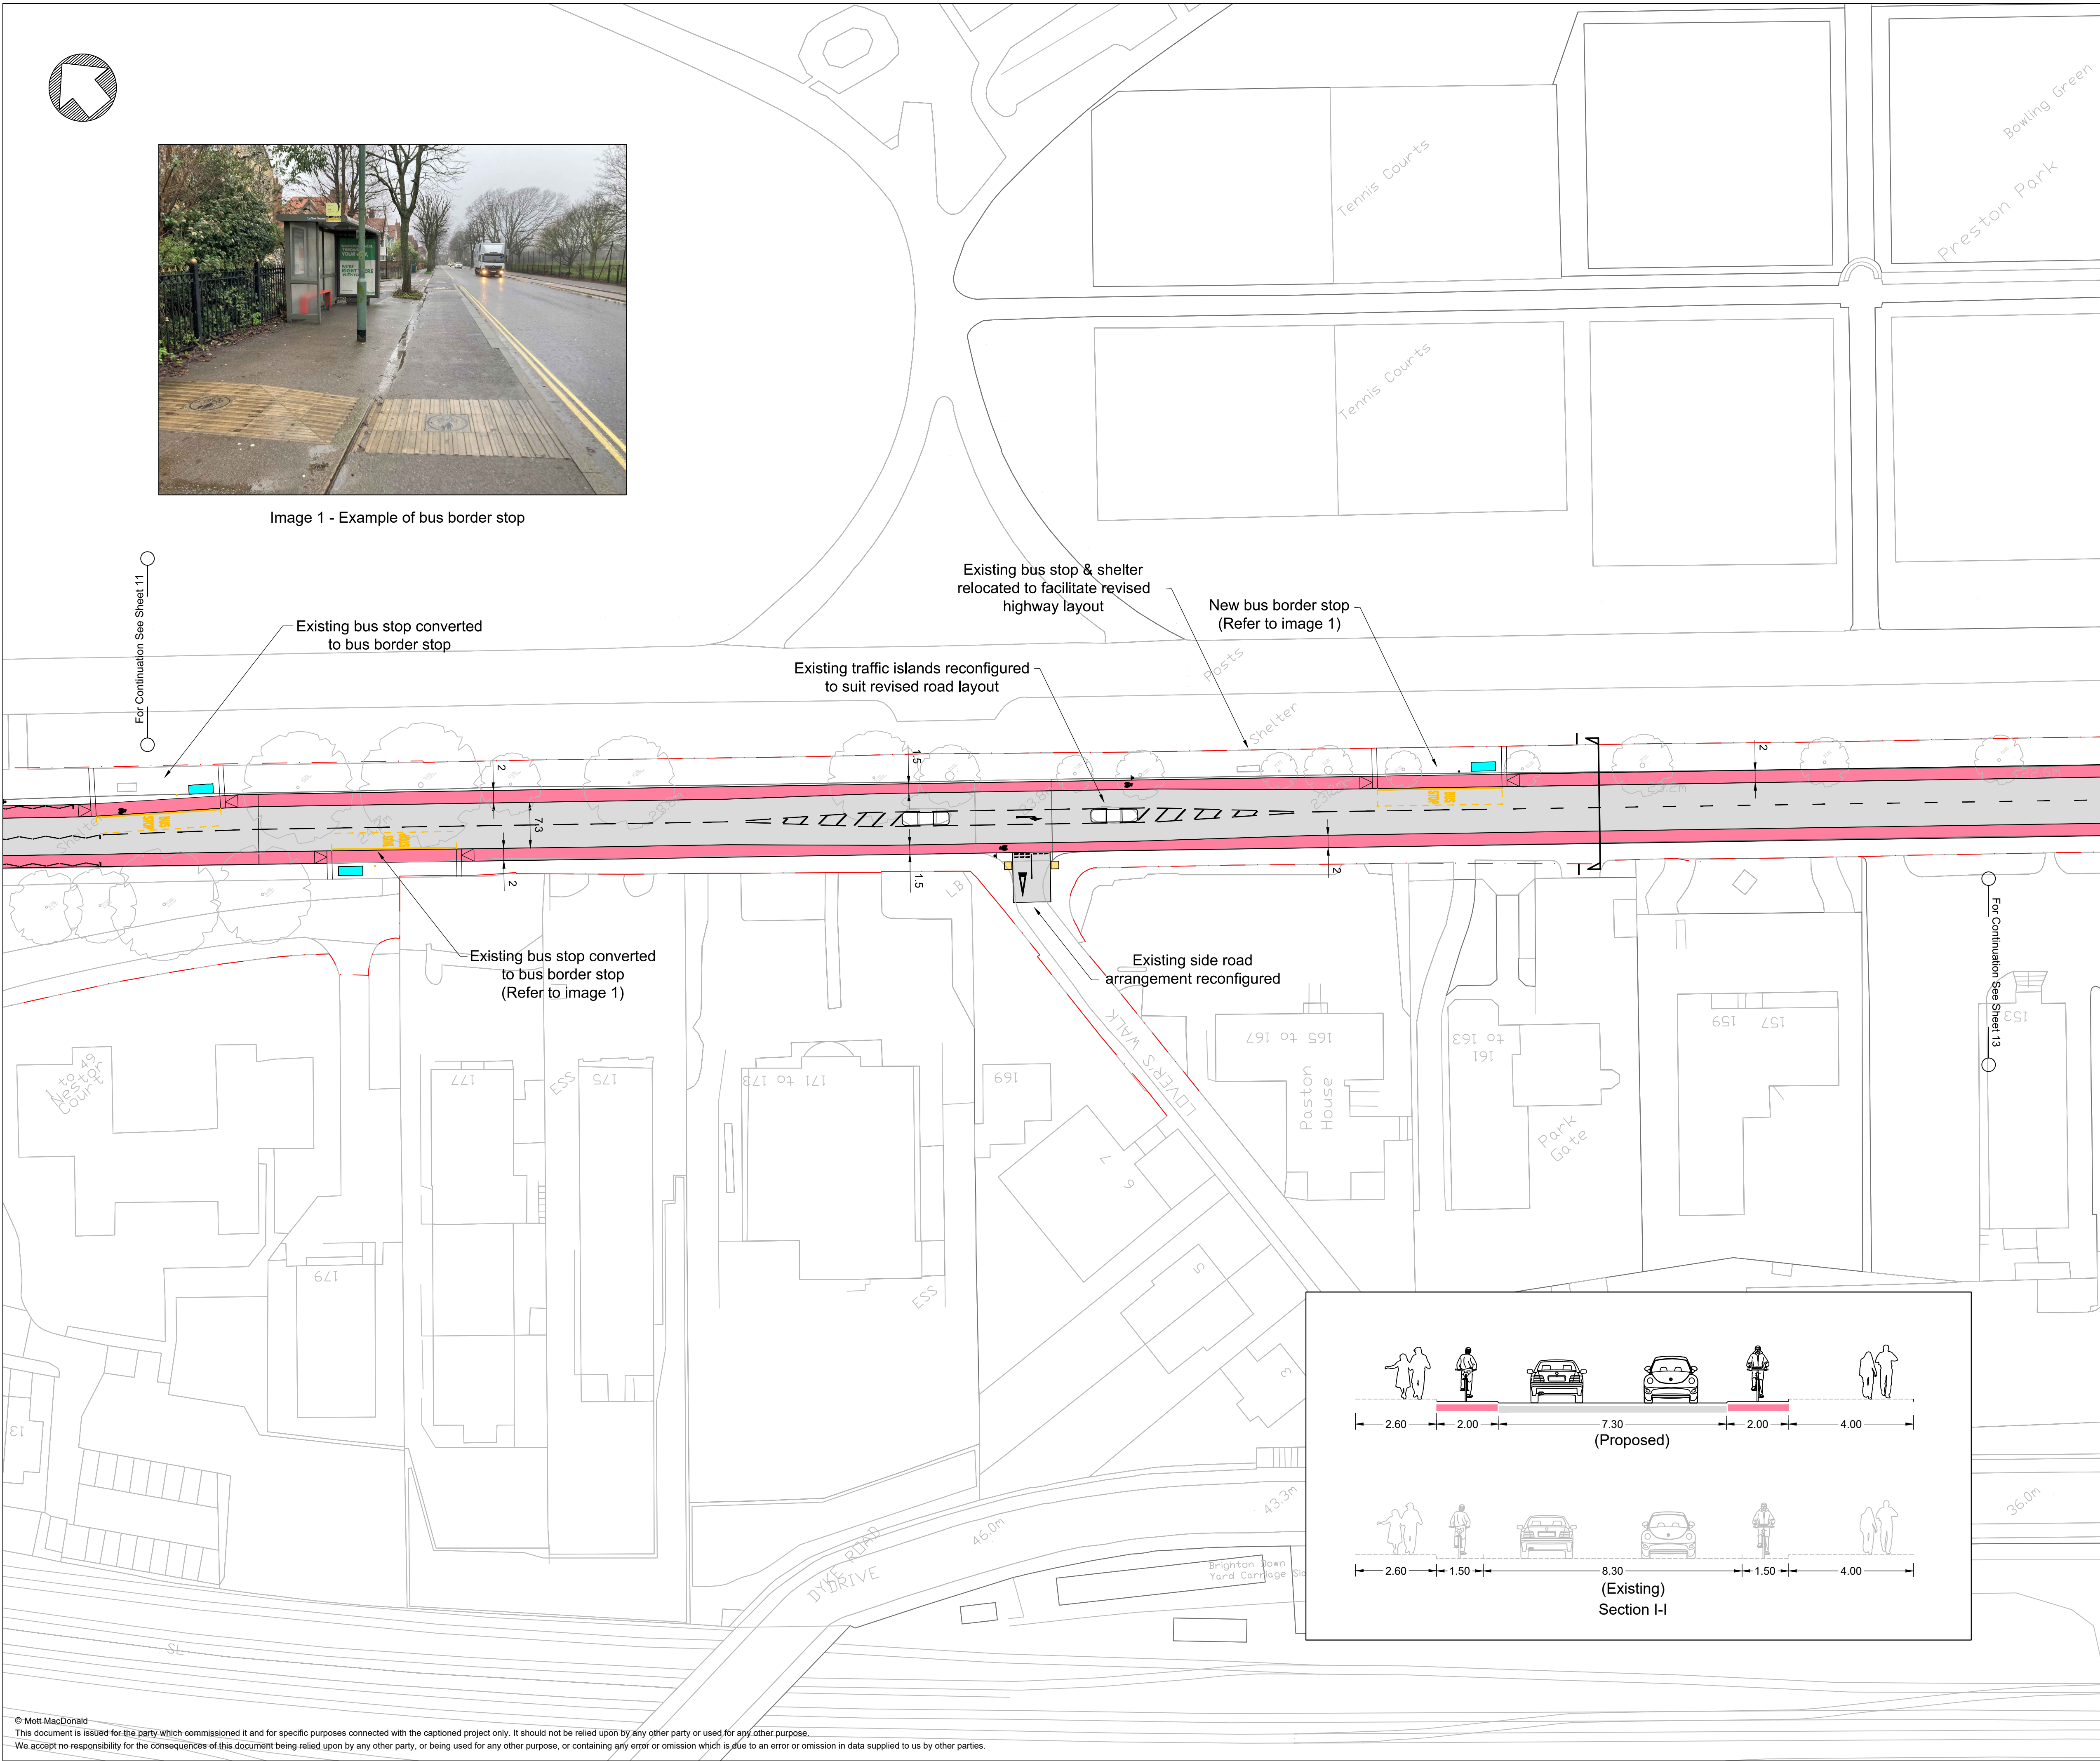

Notes

1. Preliminary design has been developed using topographical survey information but presented with OS mapping background to provide further context. As such minor discrepancies between proposals and mapping background may be present.

Key to symbols

- Cycle Track/Lane
- Shared Use
- Carriageway
- Bus Lane
- Highway Boundary
- Traffic Sign

M M
MOTT
MACDONALD

Client



Title

A23 Active Travel Scheme
Preliminary Design
General Arrangement
Sheet 12 of 14

Scale at A1	Status	Rev	Security
NTS	PRE	P6	STD

Drawing Number

Sheet 12

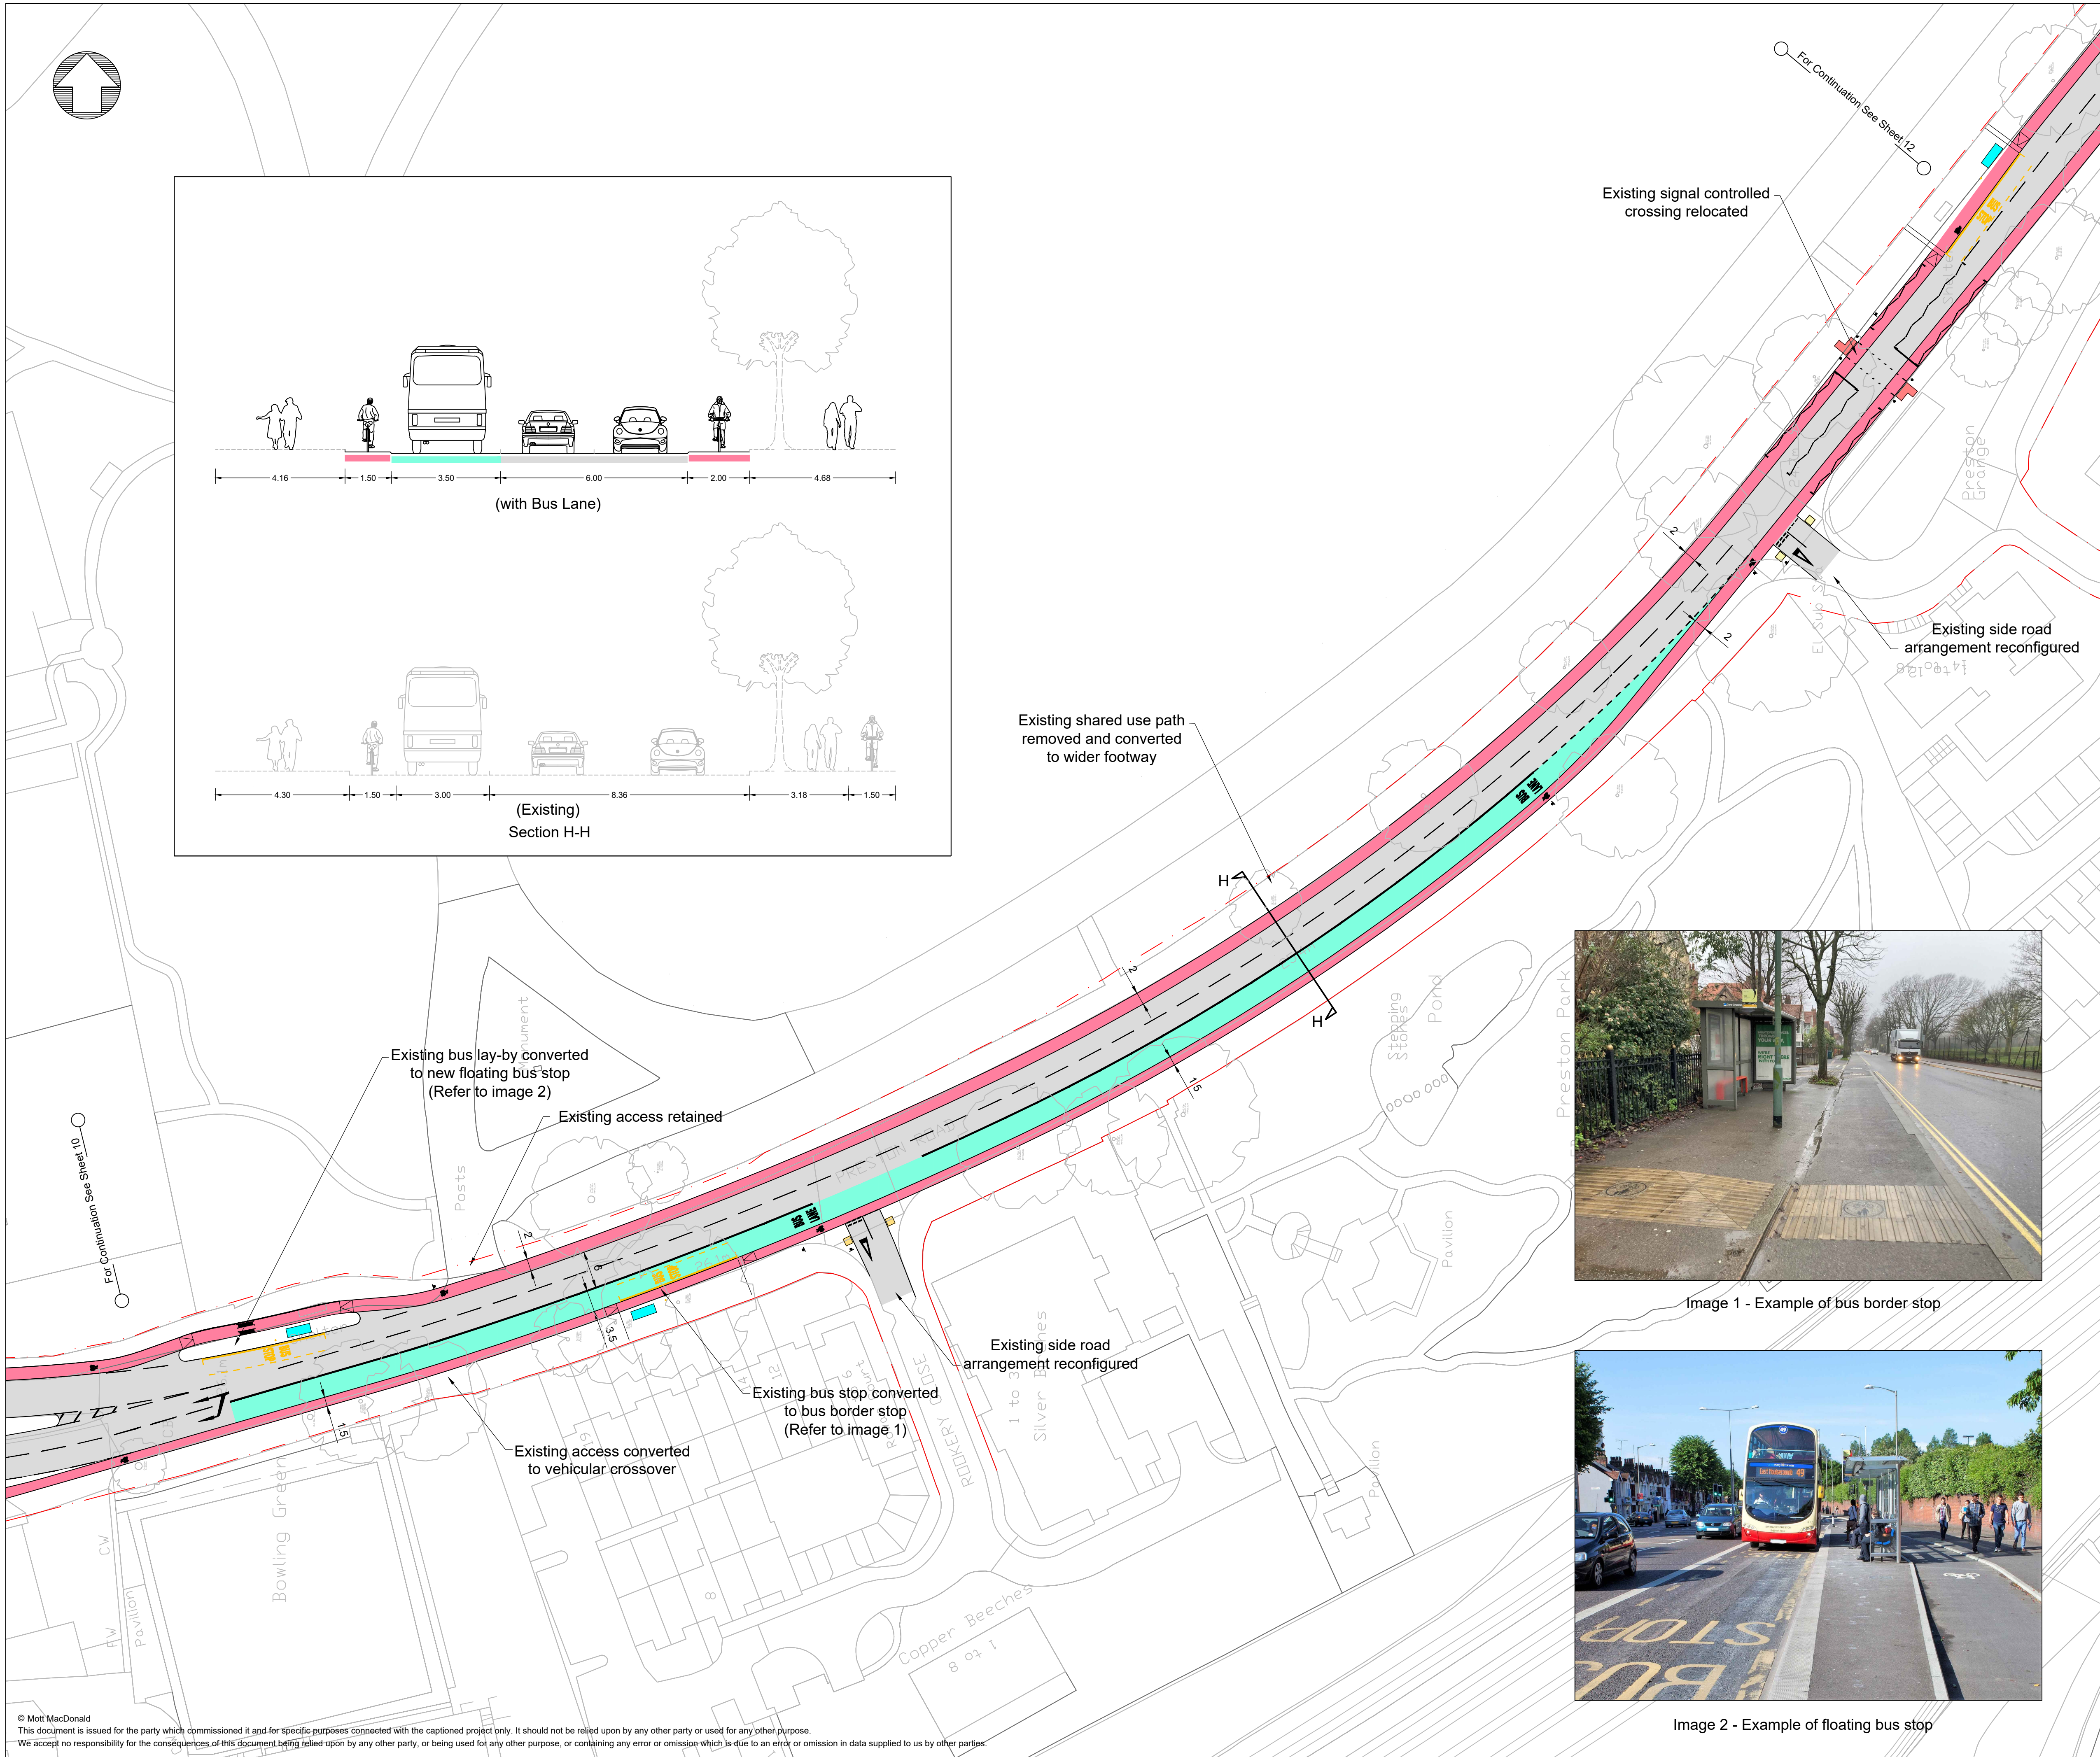
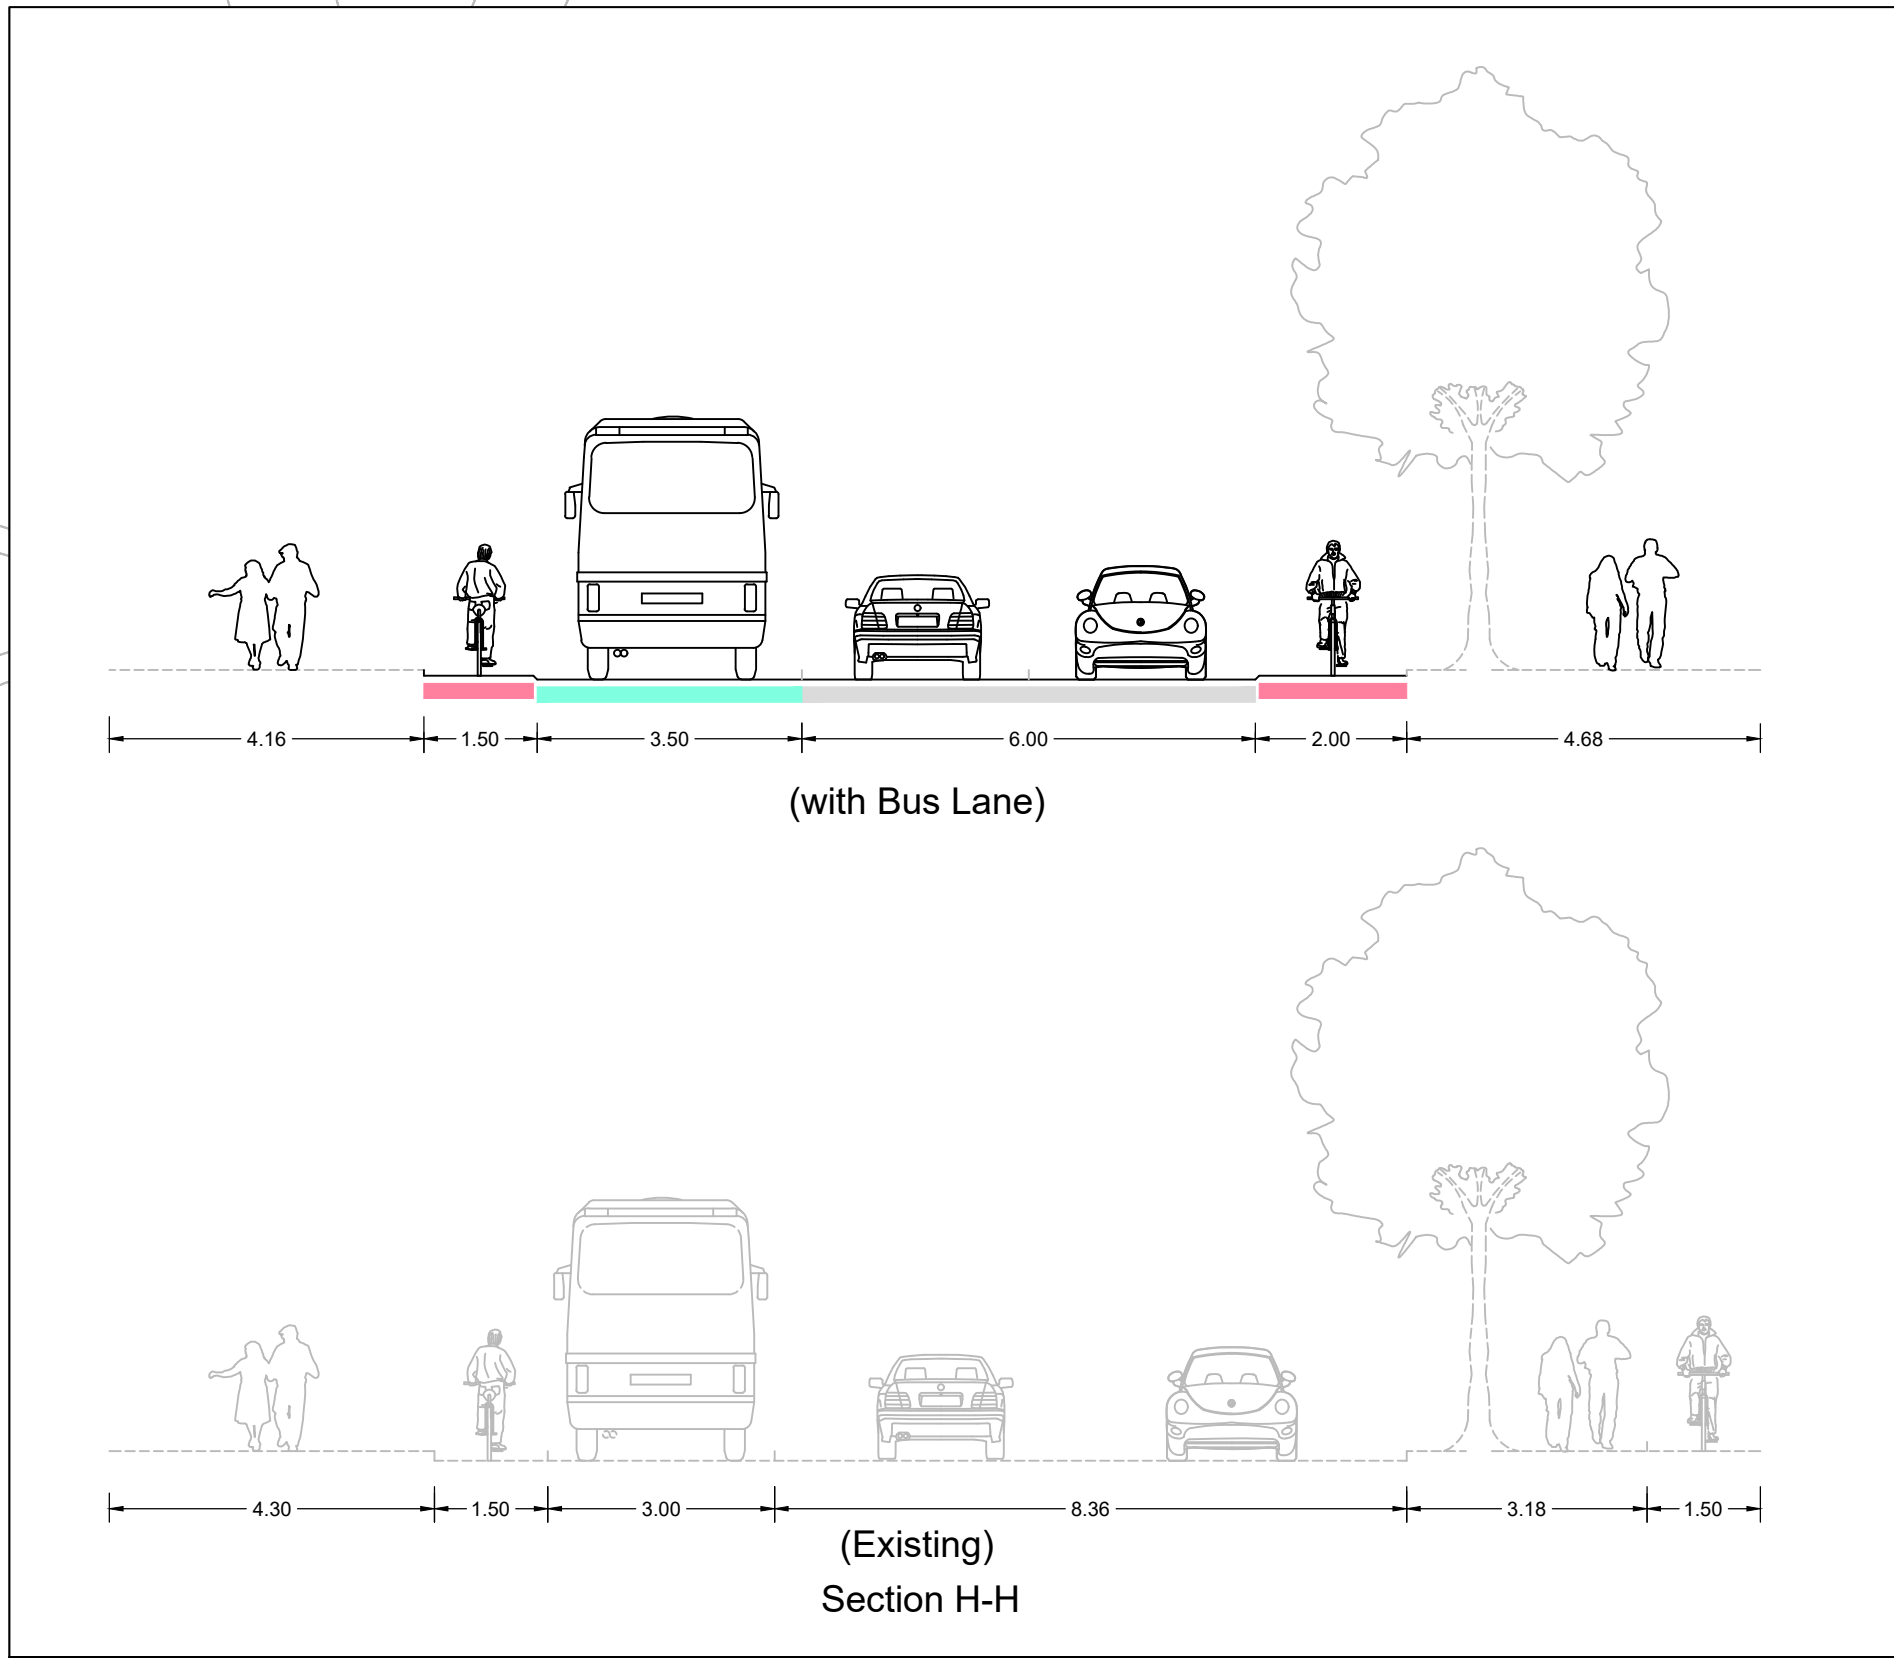
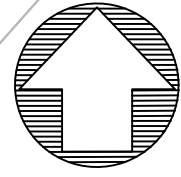


Image 1 - Example of bus border stop



Image 2 - Example of floating bus stop

Notes

1. Preliminary design has been developed using topographical survey information but presented with OS mapping background to provide further context. As such minor discrepancies between proposals and mapping background may be present.

Key to symbols

- Cycle Track/Lane
- Shared Use
- Carriageway
- Bus Lane
- Highway Boundary
- Traffic Sign

M
MOTT
MACDONALD



Title

A23 Active Travel Scheme
Preliminary Design
General Arrangement
Sheet 11 of 14

Scale at A1	Status	Rev	Security
NTS	PRE	P6	STD

Drawing Number

Sheet 11

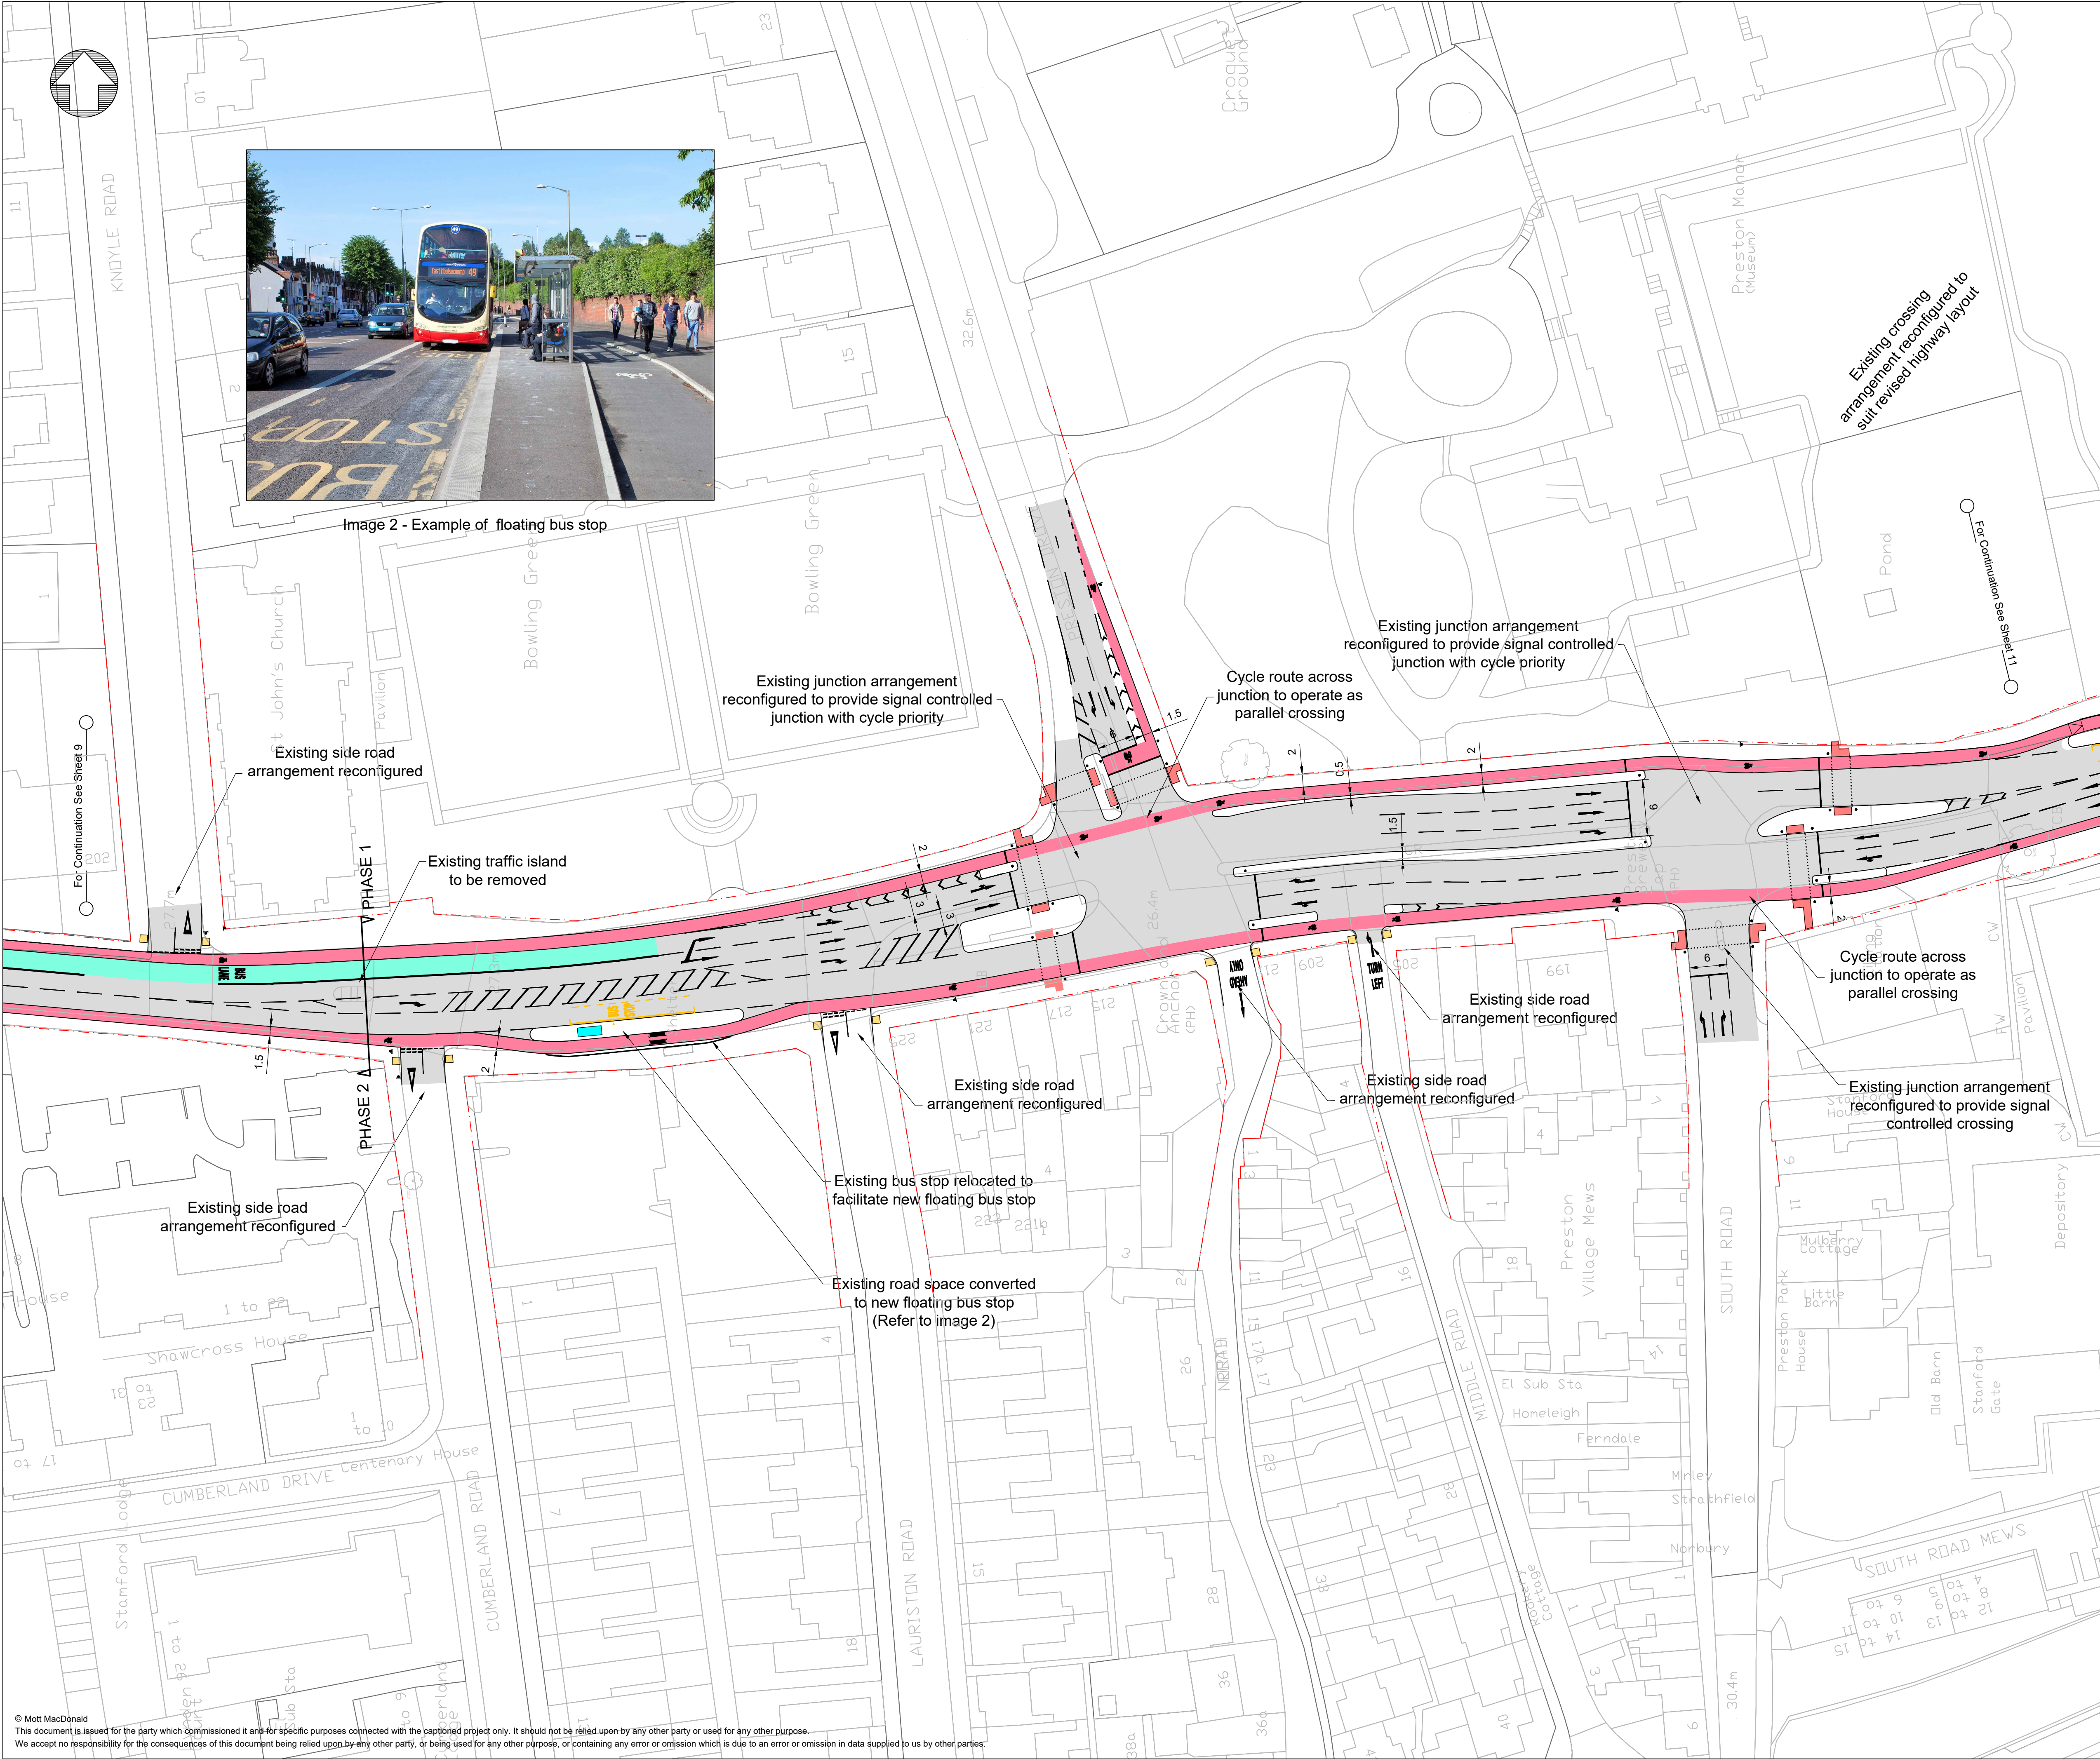


Image 2 - Example of floating bus stop

Notes

1. Preliminary design has been developed using topographical survey information but presented with OS mapping background to provide further context. As such minor discrepancies between proposals and mapping background may be present.

Key to symbols

- Cycle Track/Lane
- Shared Use
- Carriageway
- Bus Lane
- Highway Boundary
- Traffic Sign

MOTT MACDONALD

Brighton & Hove City Council

Title

A23 Active Travel Scheme
Preliminary Design
General Arrangement
Sheet 10 of 14

Scale at A1	Status	Rev	Security
NTS	PRE	P7	STD
Drawing Number			
Sheet 10			