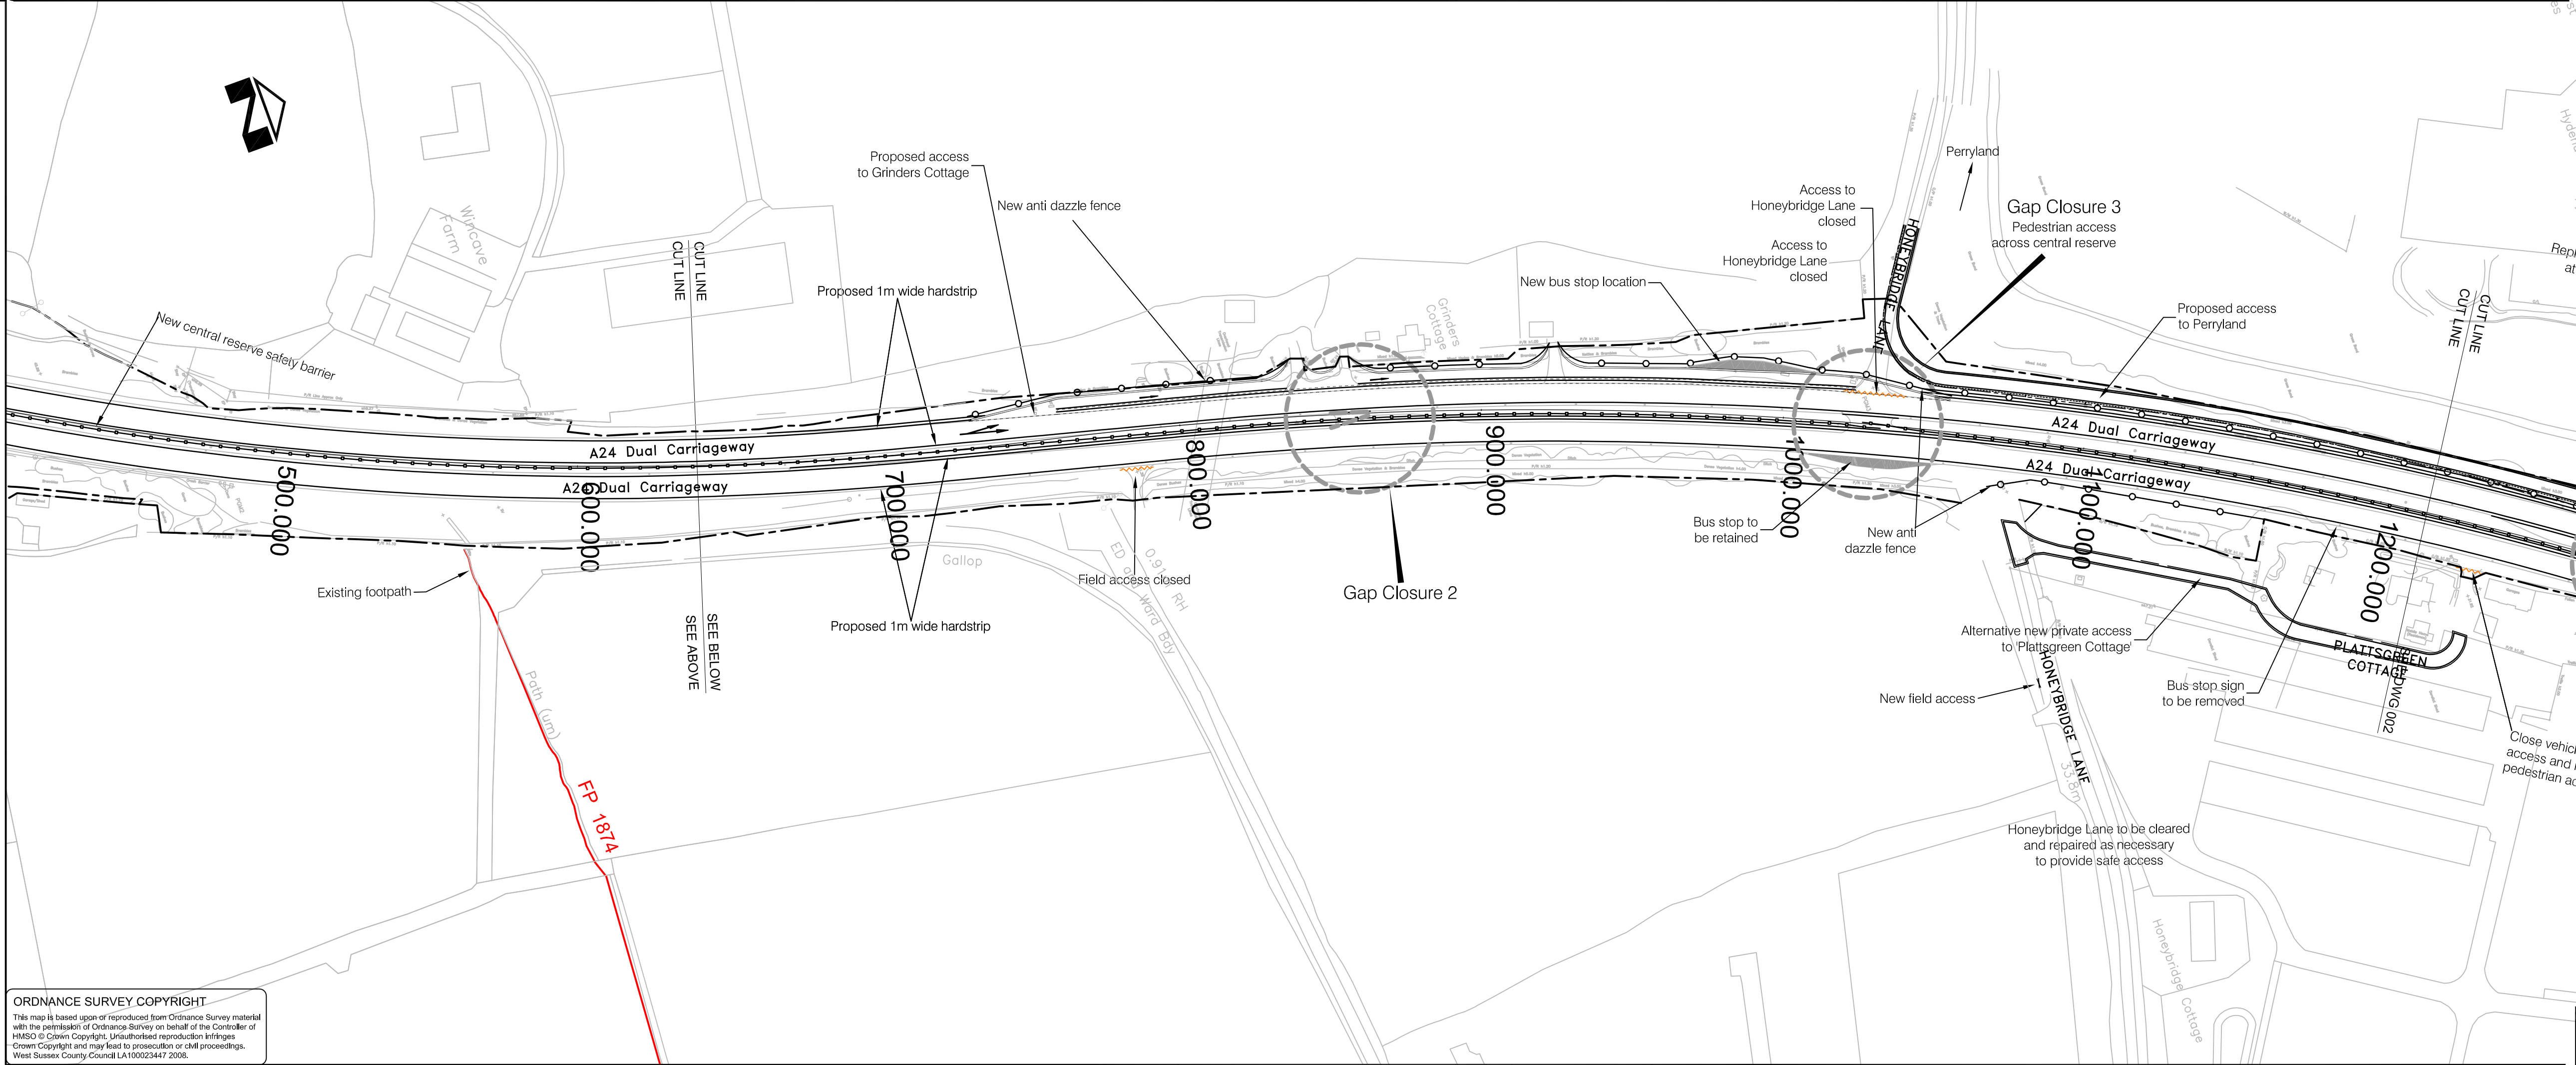
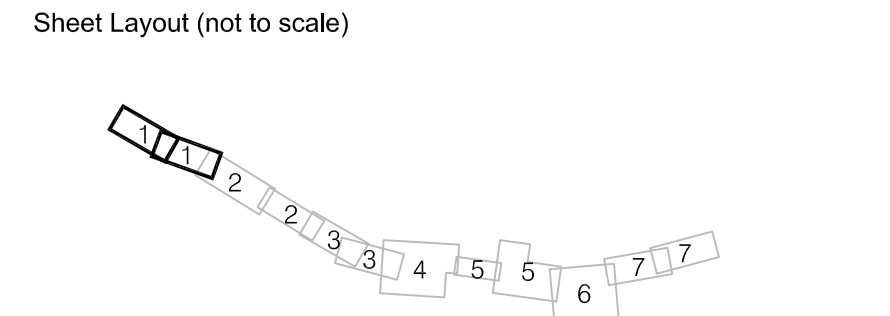


ORDNANCE SURVEY COPYRIGHT
This map is based upon or reproduced from Ordnance Survey material with the permission of Ordnance Survey on behalf of the Controller of HMSO © Crown Copyright. Unauthorised reproduction infringes Crown Copyright and may lead to prosecution or civil proceedings. West Sussex County Council LA180023447 2006.

Key

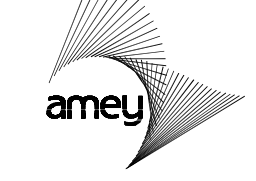

- Existing Public Bridleway
- Existing Public Footpath
- Proposed Public Footpath
- Public Footpath Closed
- Public Bridleway Closed
- Access Closed
- Highway Boundary
- Gap closure



ORDNANCE SURVEY COPYRIGHT
This map is based upon or reproduced from Ordnance Survey material with the permission of Ordnance Survey on behalf of the Controller of HMSO © Crown Copyright. Unauthorised reproduction infringes Crown Copyright and may lead to prosecution or civil proceedings. West Sussex County Council LA180023447 2006.

Revision details				Chkd	Appd	Date
a	Rev					
1	Rev	Drawn: SC	✓			For comment
2	Rev	Chkd: RJM				For tender
3	Rev	Appd: pp				For construction
4	Rev	Date: 22.10.09				As constructed
File ref: g:\projects\major projects\507144						

West Sussex Highways



Project Name
A24 ASHINGTON TO SOUTHWATER GAP CLOSURES & JUNCTION IMPROVEMENTS

Drawing Title
**SCHEME PLAN
SHEET 1 OF 7
ASHINGTON TO PLATTSGREEN COTTAGE**

Original Drawing Size :	A1
Scale :	1:1250
Dimensions :	-

Drawing No 507144\PRE\001	Rev
-------------------------------------	-----