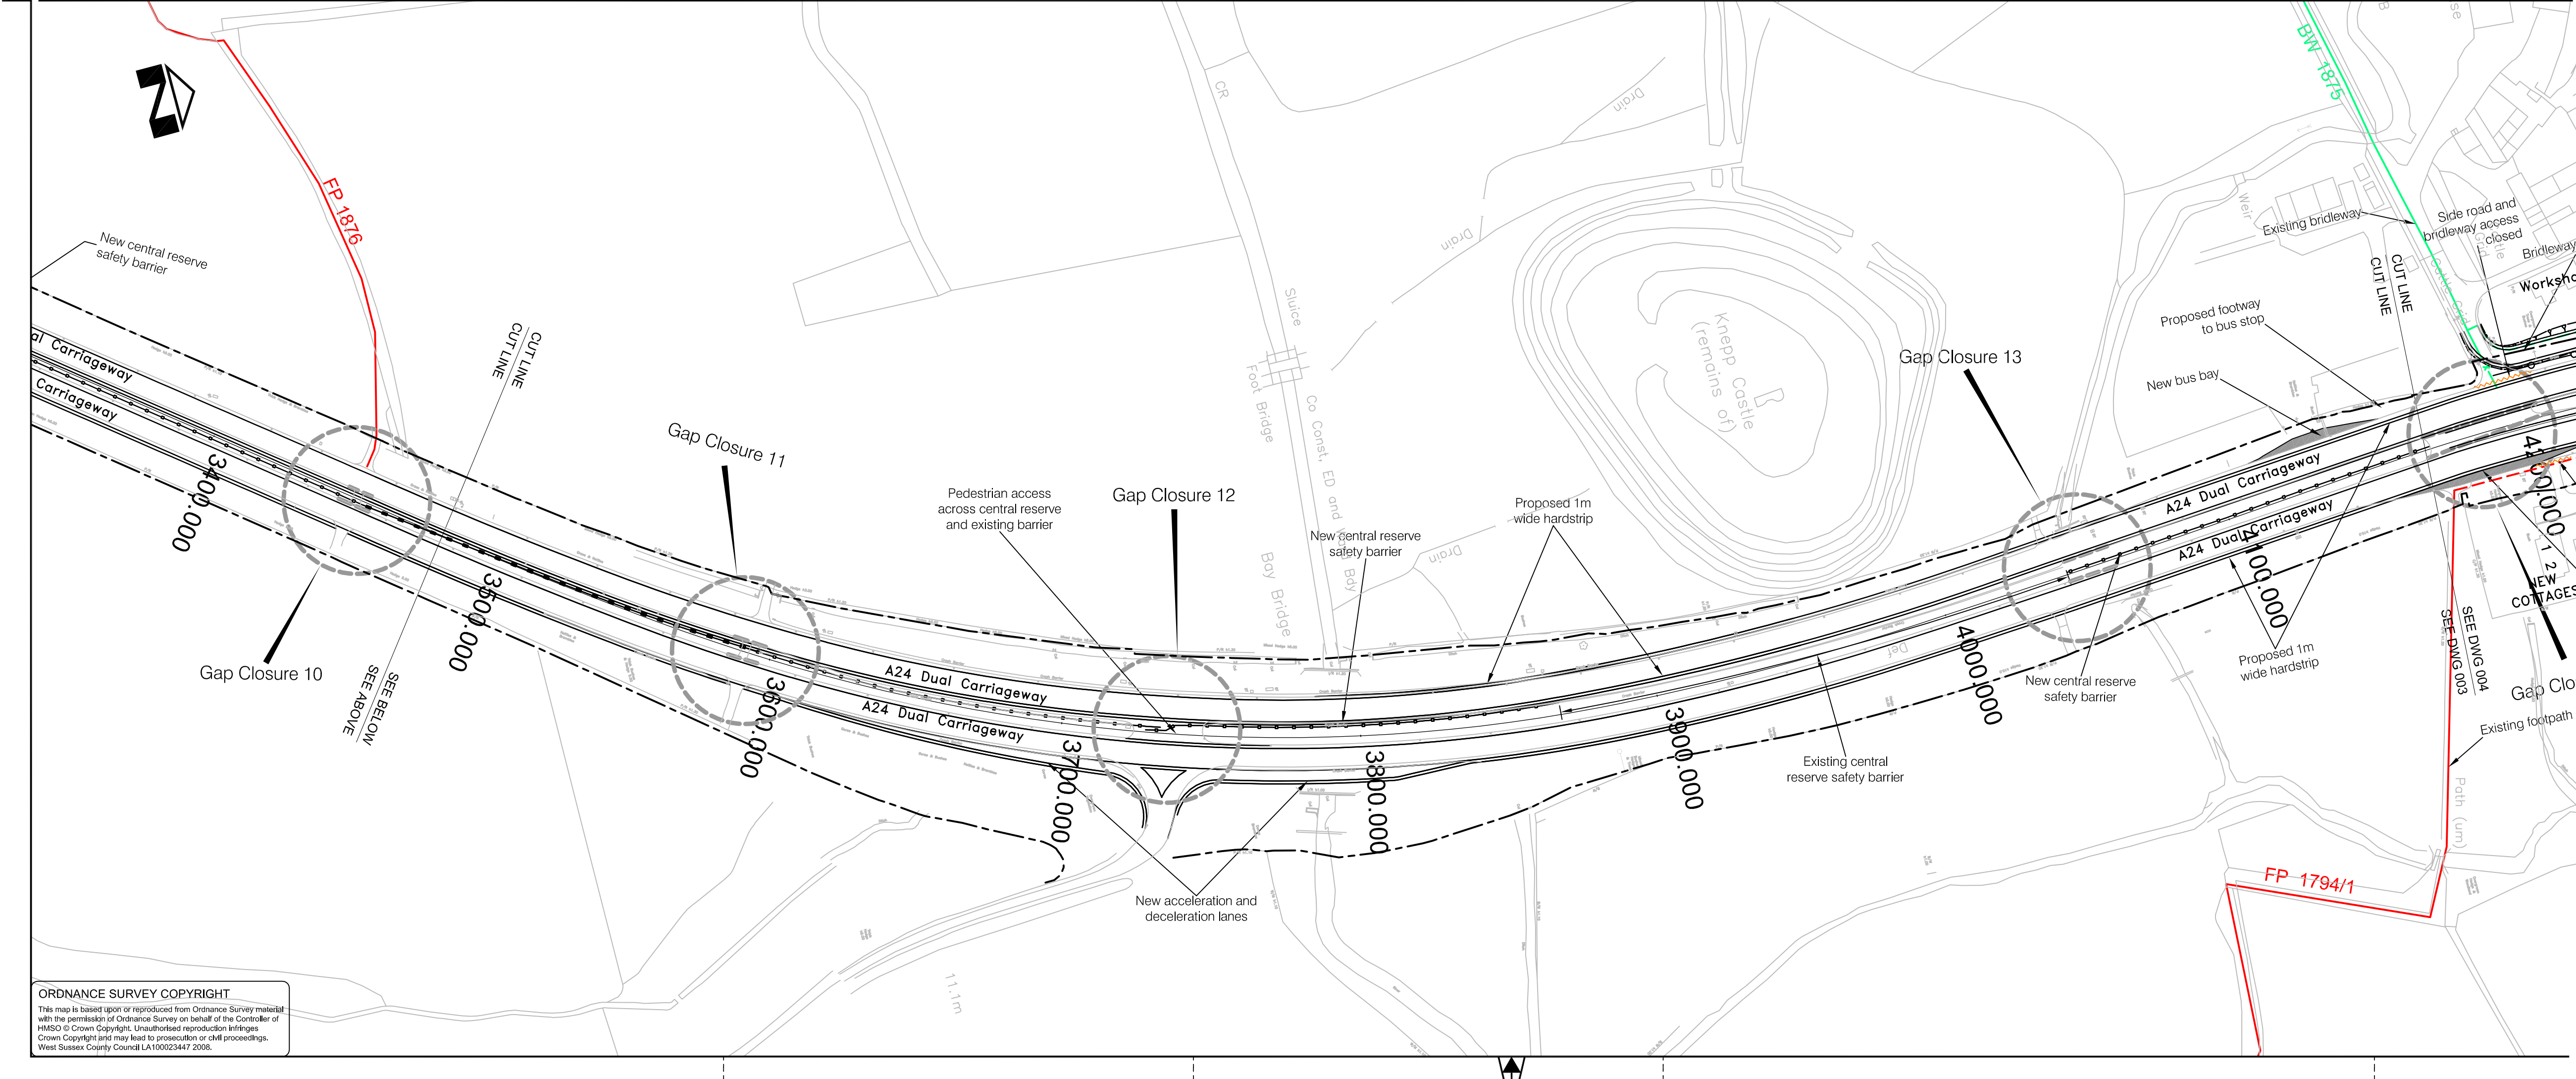
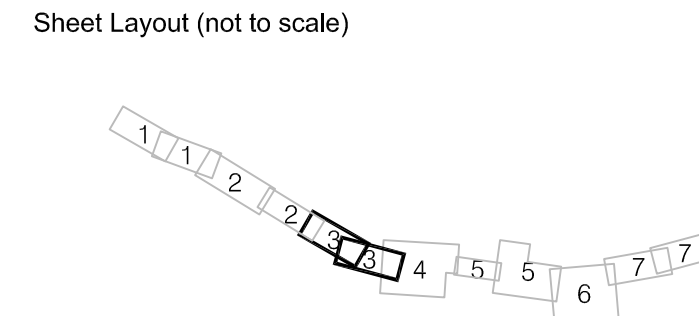


ORDNANCE SURVEY COPYRIGHT
This map is based upon or reproduced from Ordnance Survey material with the permission of Ordnance Survey on behalf of the Controller of HMSO © Crown Copyright. Unauthorised reproduction infringes Crown Copyright and may lead to prosecution or civil proceedings. West Sussex County Council LA110023447 2008.

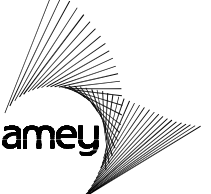

- Key
- Existing Public Bridleway
 - Existing Public Footpath
 - Proposed Public Footpath
 - Public Footpath Closed
 - Public Bridleway Closed
 - Access Closed
 - Highway Boundary
 - Gap closure



ORDNANCE SURVEY COPYRIGHT
This map is based upon or reproduced from Ordnance Survey material with the permission of Ordnance Survey on behalf of the Controller of HMSO © Crown Copyright. Unauthorised reproduction infringes Crown Copyright and may lead to prosecution or civil proceedings. West Sussex County Council LA110023447 2008.

Revision details		Chkd	Appd	Date
Drawn:	SC	✓		For comment
Chkd:	RJM			For tender
Appd:	pp			For construction
Date:	22.10.09			As constructed
File ref: g:\projects\major projects\507144				

West Sussex Highways



Project Name
A24 ASHINGTON TO SOUTHWATER GAP CLOSURES & JUNCTION IMPROVEMENTS

Drawing Title
**SCHEME PLAN
SHEET 3 OF 7
GAP CLOSURE 8 - 14
ROOKCROSS LANE**

Original Drawing Size :	A1
Scale :	1:1250
Dimensions :	-

Drawing No 507144\PRE\003	Rev
-------------------------------------	-----