
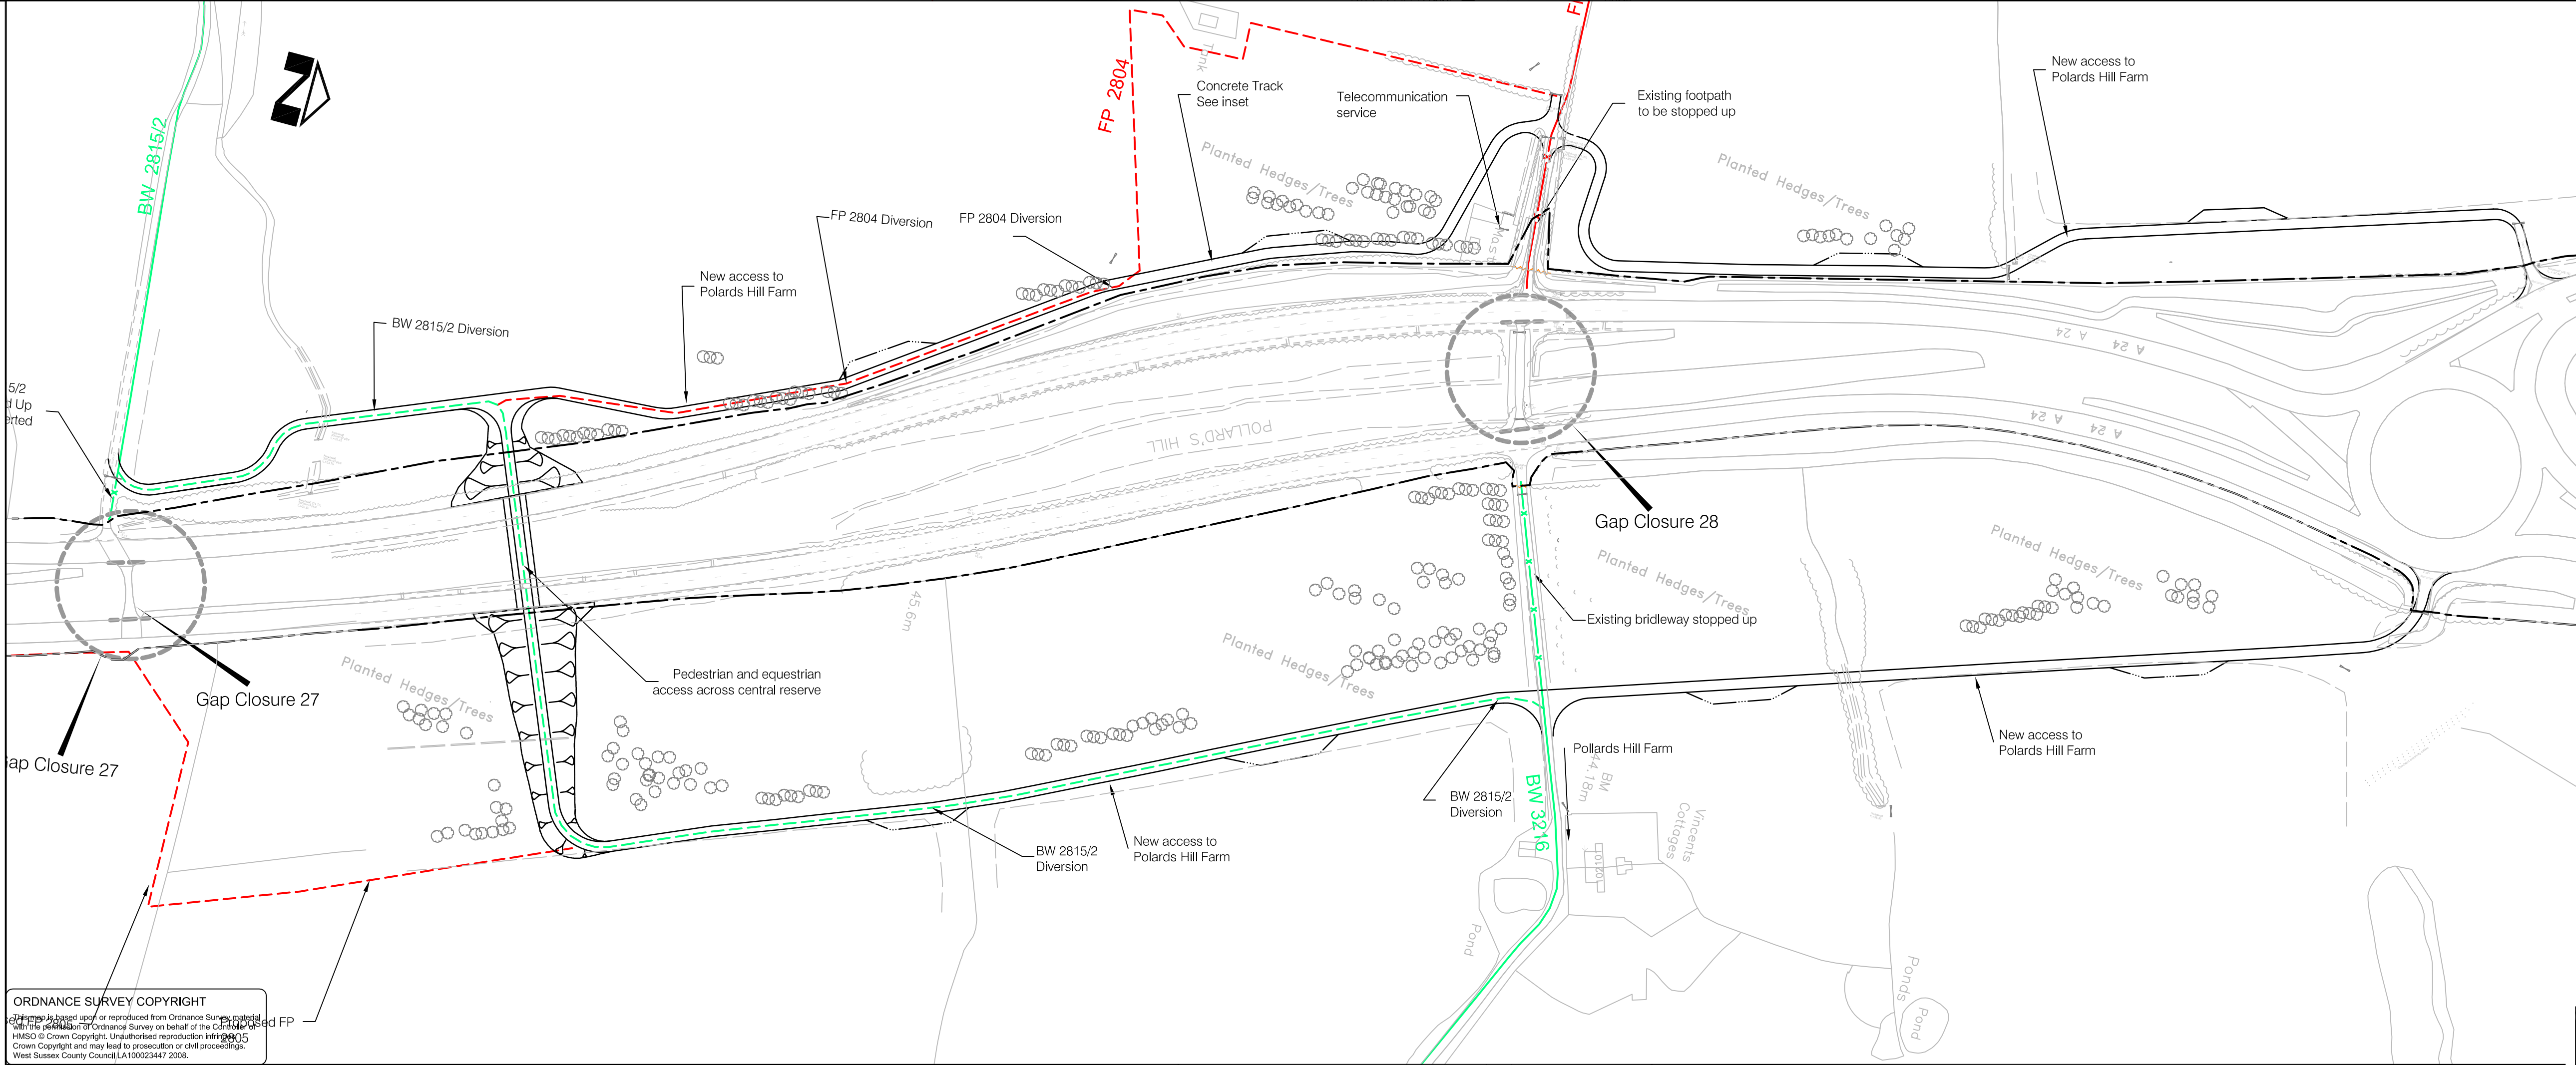



- Key
- Existing Public Bridleway
 - Existing Public Footpath
 - Proposed Public Footpath
 - Public Footpath Closed
 - Public Bridleway Closed
 - Access Closed
 - Highway Boundary
 - Gap closure

Sheet Layout (not to scale)

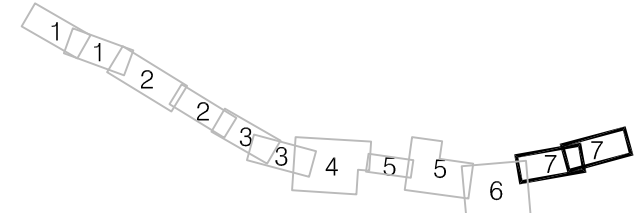

Revision details		Chkd	Appd	Date
Drawn:	SC	✓		For comment
Chkd:	RJM			For tender
Appd:	pp			For construction
Date:	22.10.09			As constructed
File ref: g:\projects\major projects\507144 15 drawings\working\series 05				

West Sussex Highways

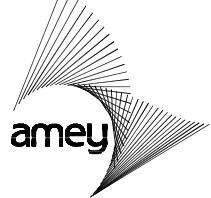

Project Name
A24 ASHINGTON TO SOUTHWATER GAP CLOSURES & JUNCTION IMPROVEMENTS

Drawing Title
SCHEME PLAN SHEET 7 OF 7 POLLARDS HILL TO SOUTHWATER

Original Drawing Size :	A1
Scale :	1:1250
Dimensions :	-

Drawing No	Rev
507144\PRE\007	

ORDNANCE SURVEY COPYRIGHT
This drawing is based upon or reproduced from Ordnance Survey material with the permission of Ordnance Survey on behalf of the Crown. All rights reserved. No part of this publication may be reproduced, stored in a retrieval system, or transmitted in any form or by any means, electronic, mechanical, photocopying, recording, or by any information storage or retrieval system, without prior written permission from Ordnance Survey. Crown Copyright and may lead to prosecution or civil proceedings.
West Sussex County Council LA190023447 2006