


ORDNANCE SURVEY COPYRIGHT
This map is based upon or reproduced from Ordnance Survey material with the permission of Ordnance Survey on behalf of the Controller of HMSO © Crown Copyright. Unauthorised reproduction infringes Crown Copyright and may lead to prosecution or civil proceedings. West Sussex County Council LA180023447 2008.

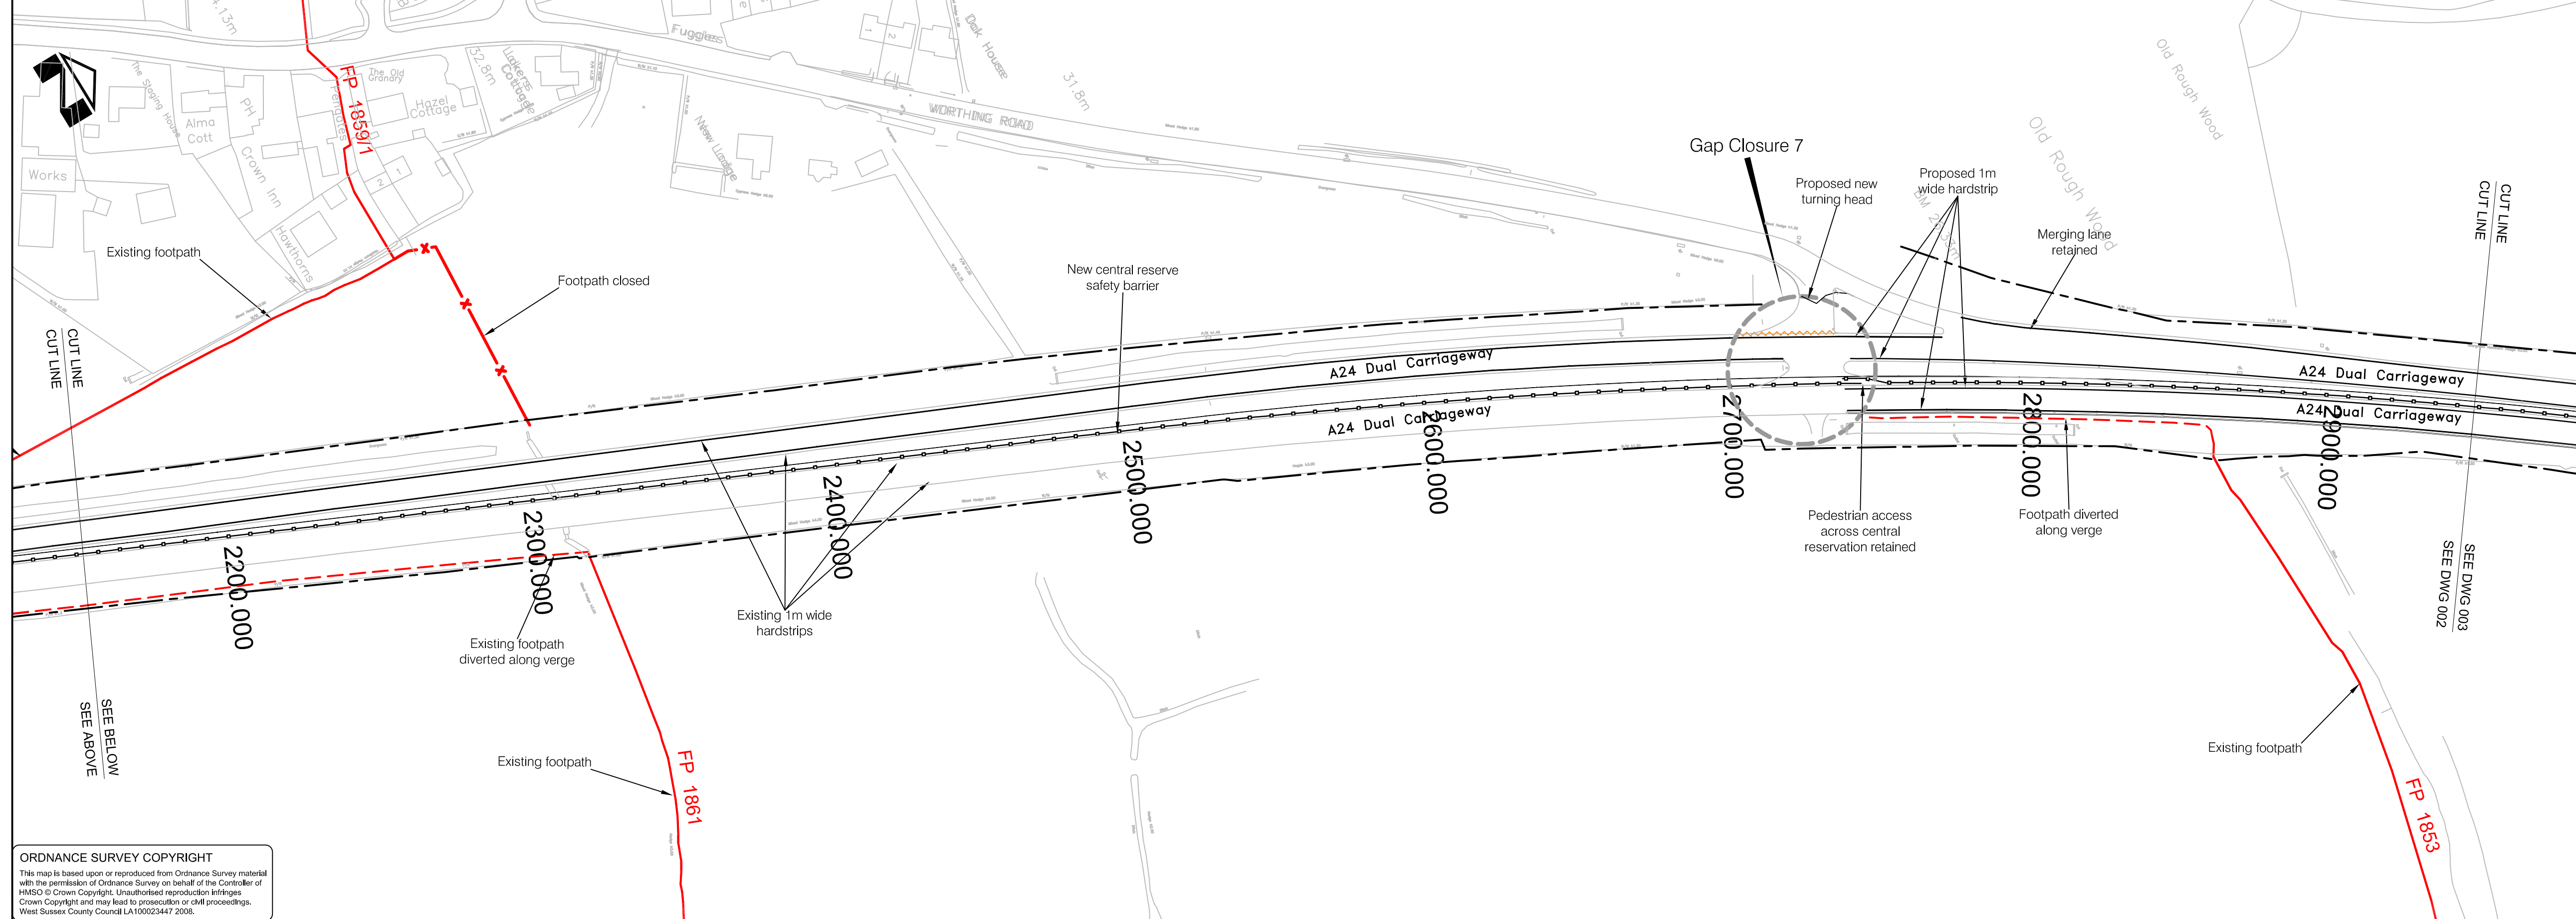

ORDNANCE SURVEY COPYRIGHT
This map is based upon or reproduced from Ordnance Survey material with the permission of Ordnance Survey on behalf of the Controller of HMSO © Crown Copyright. Unauthorised reproduction infringes Crown Copyright and may lead to prosecution or civil proceedings. West Sussex County Council LA180023447 2008.

A		Revision details		Chkd	Appd	Date
Rev						
Drawn:	SC			✓		For comment
Chkd:	RJM					For tender
Appd:	PP					For construction
Date:	22.10.09					As constructed
File ref: g:\projects\major projects\507144						

West Sussex Highways



west sussex county council



Project Name		A24 ASHINGTON TO SOUTHWATER GAP CLOSURES & JUNCTION IMPROVEMENTS	
Drawing Title		SCHEME PLAN SHEET 2 OF 7 (Option 1) DIAL POST JUNCTION	
Original Drawing Size :		A1	
Scale :		1:1250	Dimensions : -
Drawing No			Rev
507144\PRE\002			