
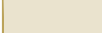


NOTES:

1. ALL DIMENSIONS ARE IN METRES UNLESS OTHERWISE STATED.
2. DO NOT SCALE THIS DRAWING.
3. THIS IS A FEASIBILITY DESIGN AND IS NOT TO BE USED FOR CONSTRUCTION. IT HAS BEEN BASED ON OS DATA THEREFORE THE ACCURACY OF THE DIMENSIONS CAN NOT BE GUARANTEED.

	HIGHWAY BOUNDARY
	PROPOSED ADDITIONAL WATERFRONT ROUTE AS PART OF WESTERN HARBOUR ARM
	WESTERN HARBOUR ARM PROPOSED DEVELOPMENT
	PROPERTIES OWNED BY ADUR DISTRICT COUNCIL BEING REDEVELOPED
	EXISTING BUS STOP (FLAG)
	EXISTING BUS STOP (LAMP POST)
	EXISTING BUS SHELTER
	PROPOSED/EXISTING PUFFIN CROSSING
	PROPOSED/EXISTING TOUCAN CROSSING
	EXISTING ON-ROAD PARKING
	EXISTING ON-VERGE PARKING
	SHARED USE PATH
	TWO-WAY PROTECTED CYCLE LANE
	PEDESTRIAN CROSSING LOCATION
	EXISTING ON-STREET PARKING REMOVED
	CYCLIST/PEDESTRIAN CROSSING

I	04/01/23	AK	UPDATED FOLLOWING CLIENT COMMENTS	PV	PV
H	16/12/22	VM	UPDATED FOLLOWING CLIENT COMMENTS	PV	PV
G	30/11/22	VM	UPDATED FOLLOWING CLIENT COMMENTS	PV	PV
F	11/11/22	SS	UPDATED FOLLOWING CLIENT COMMENTS	PV	PV
E	17/10/22	SG	UPDATES FOLLOWING CLIENT COMMENTS	PV	PV
D	28/09/22	AS	UPDATES FOLLOWING CLIENT COMMENTS	PV	PV
C	22/02/19	YO	UPDATES FOLLOWING CLIENT COMMENTS	HL	DP
B	28/01/19	YO	UPDATES FOLLOWING CLIENT COMMENTS	HL	DP
A	22/06/18	TPS	FIRST ISSUE	HL	DP
REV	DATE	BY	DESCRIPTION	CHK	APP

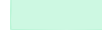

CLIENT: WEST SUSSEX COUNTY COUNCIL

ARCHITECT: _____

SITE/PROJECT: _____

SHOREHAM STP PHASE 2
A259 HIGH QUALITY CYCLE ROUTE

TITLE: FEASIBILITY DESIGN
SHEET 1 OF 4


SCALE @ A1: AS SHOWN	CHECKED: HL	APPROVED: DP	
PROJECT NO: 70025552	DESIGNED: TPS	DRAWN: AVI	DATE: JANUARY 2023

5552/GA/200

© WSP UK Ltd

CROSS SECTION - 1

VIEWPORT 2
SCALE 1:1000

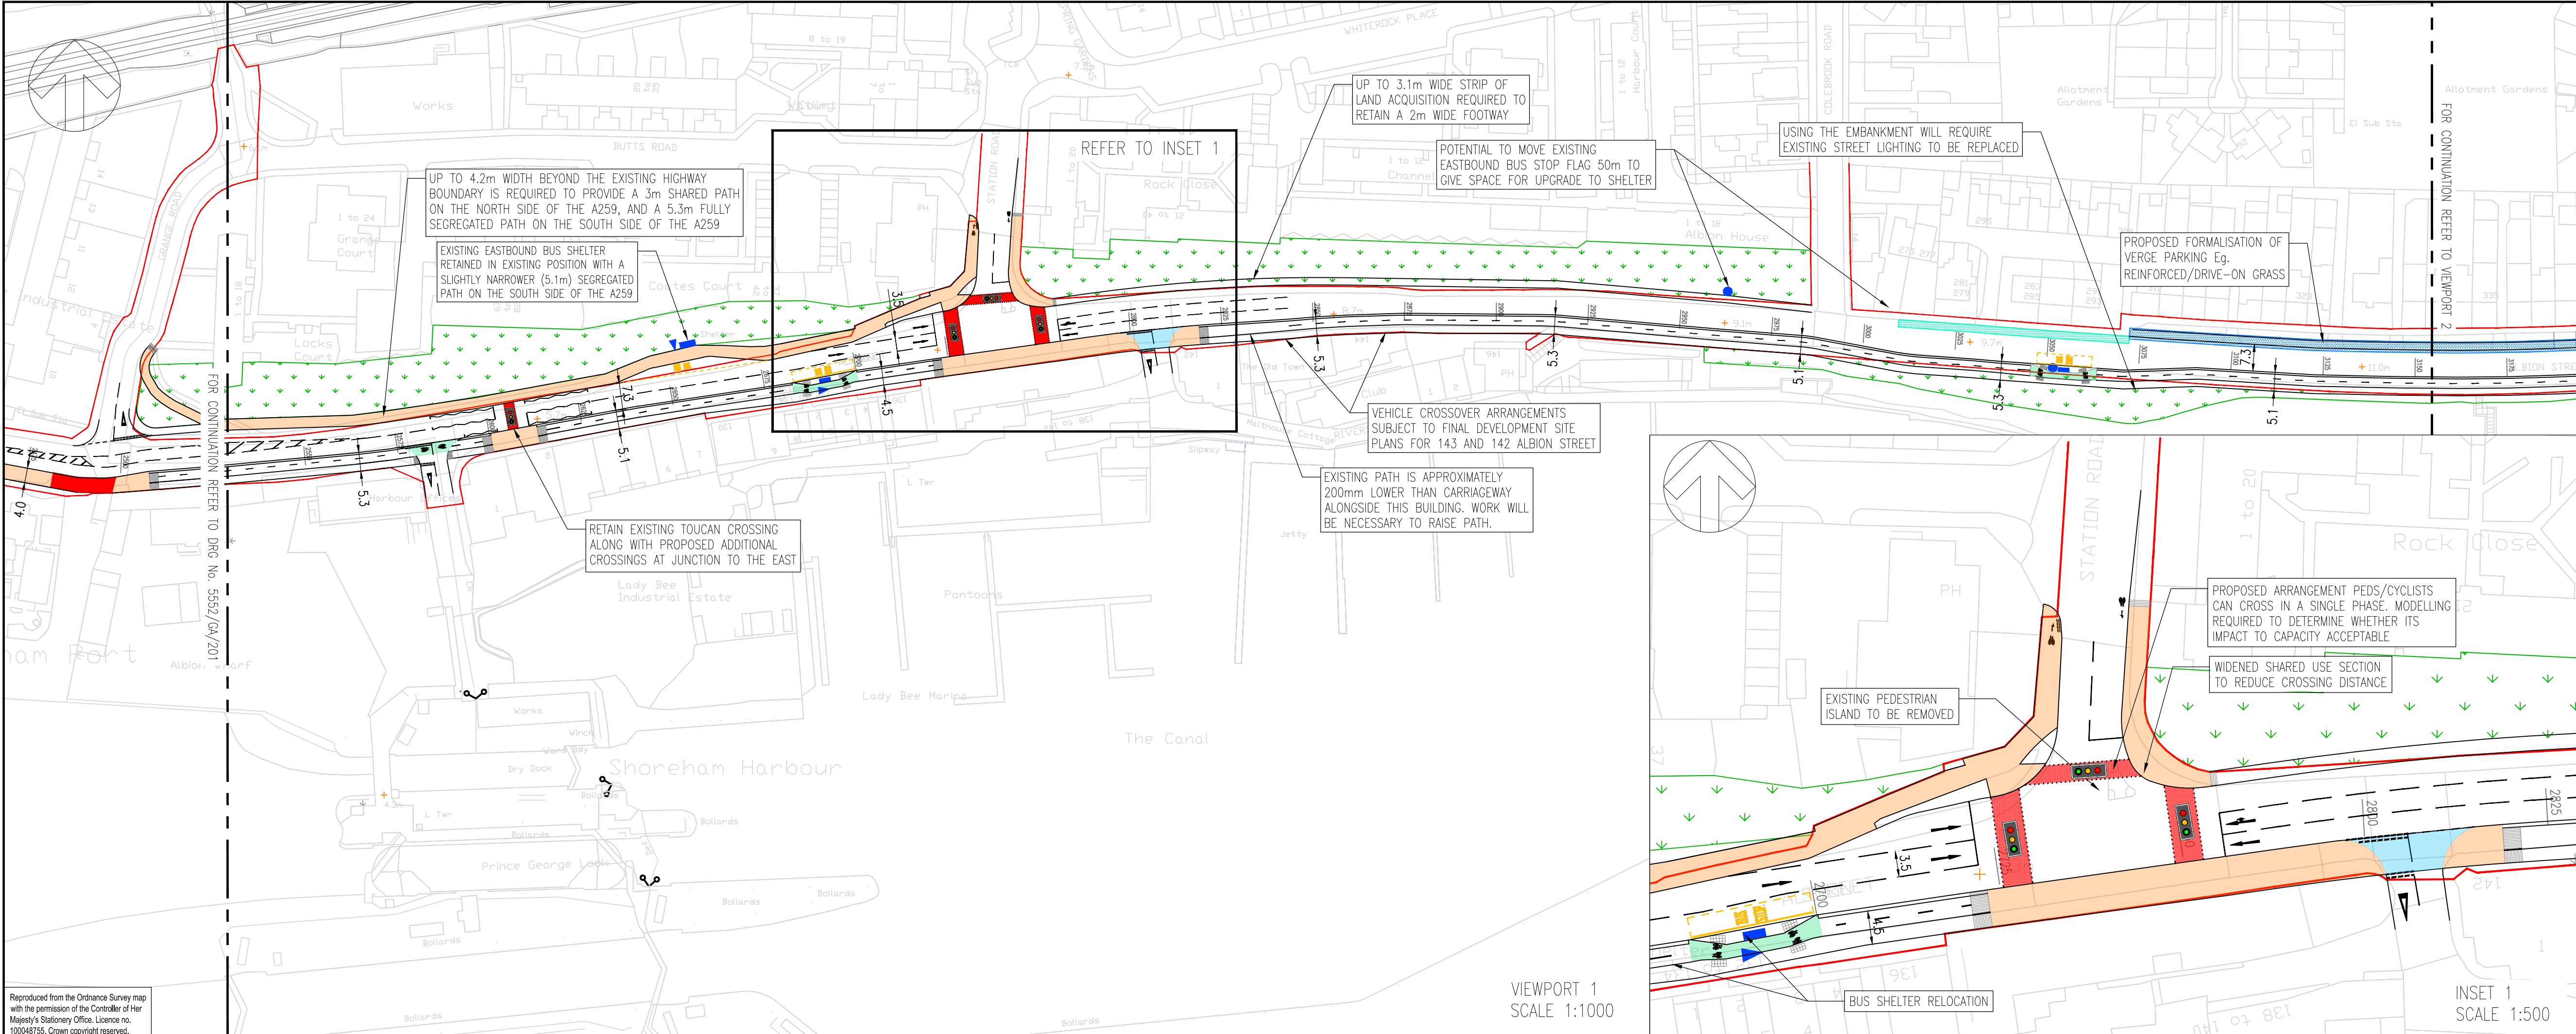


Reproduced from the Ordnance Survey map with the permission of the Controller of Her Majesty's Stationery Office. Licence no. 100048755. Crown copyright reserved.

VIEWPORT 1
SCALE 1:1000

DO NOT SCALE

NOTES:
1. ALL DIMENSIONS ARE IN METRES UNLESS OTHERWISE STATED.
2. DO NOT SCALE THIS DRAWING.
3. THIS IS A FEASIBILITY DESIGN AND IS NOT TO BE USED FOR CONSTRUCTION. IT HAS BEEN BASED ON OS DATA THEREFORE THE ACCURACY OF THE DIMENSIONS CAN NOT BE GUARANTEED.

KEY:
- HIGHWAY BOUNDARY
- PROPOSED ADDITIONAL WATERFRONT ROUTE AS PART OF WESTERN HARBOUR ARM
- WESTERN HARBOUR ARM PROPOSED DEVELOPMENT
- PROPERTIES OWNED BY ADUR DISTRICT COUNCIL BEING REDEVELOPED
- EXISTING BUS STOP (FLAG)
- EXISTING BUS STOP (LAMP POST)
- EXISTING BUS SHELTER
- PROPOSED/EXISTING PUFFIN CROSSING
- PROPOSED/EXISTING TOUCAN CROSSING
- EXISTING ON-ROAD PARKING
- EXISTING ON-VERGE PARKING
- SHARED USE PATH
- TWO-WAY PROTECTED CYCLE LANES
- PEDESTRIAN CROSSING LOCATION
- EXISTING ON-STREET PARKING REMOVED
- CYCLIST/PEDESTRIAN CROSSING
- GRASSED AREA

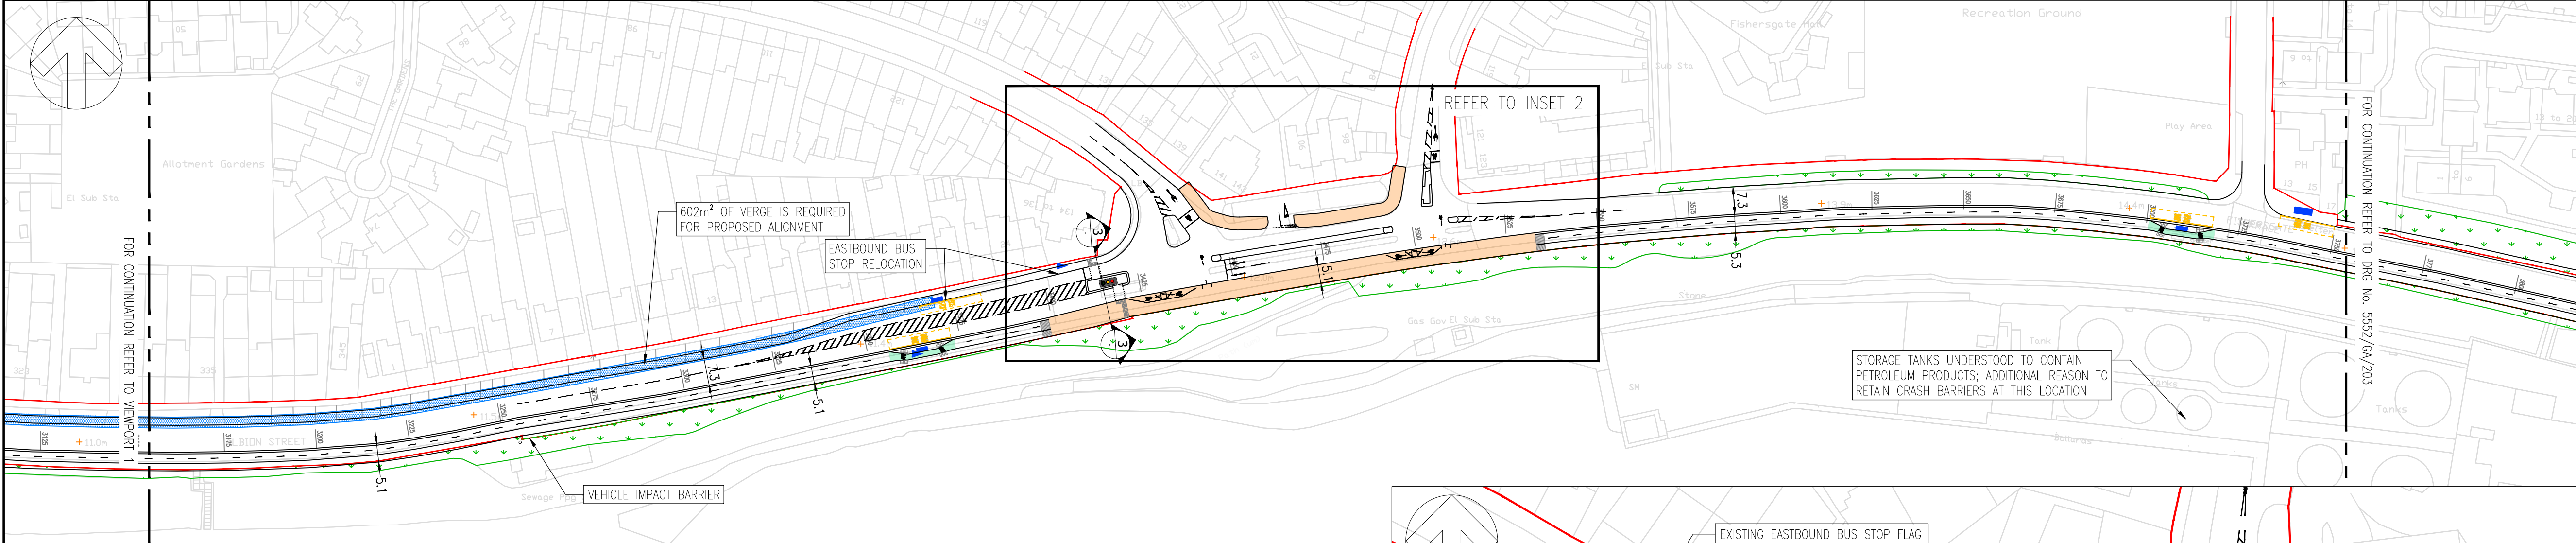

Reproduced from the Ordnance Survey map with the permission of the Controller of Her Majesty's Stationery Office. Licence no. 100048755. Crown copyright reserved.

VIEWPORT 2
SCALE 1:1000

H	16/12/22	VM	UPDATES FOLLOWING CLIENTS COMMENTS	PV	PV
G	30/11/22	VM	UPDATES FOLLOWING CLIENTS COMMENTS	PV	PV
F	11/11/22	SS	UPDATES FOLLOWING CLIENTS COMMENTS	PV	PV
E	17/10/22	SG	UPDATES FOLLOWING CLIENTS COMMENTS	PV	PV
D	28/09/22	AS	UPDATES FOLLOWING CLIENTS COMMENTS	PV	PV
C	22/02/19	YO	UPDATES FOLLOWING CLIENTS COMMENTS	HL	DP
B	28/01/19	YO	UPDATES FOLLOWING CLIENTS COMMENTS	HL	DP
A	22/06/18	TPS	FIRST ISSUE	HL	DP
REV	DATE	BY	DESCRIPTION	CHK	APP

DRAWING STATUS: S2 - FOR INFORMATION

Regus House, Southampton International Business Park
George Curl Way, Southampton, Hampshire, SO18 2RZ
Tel: +44 (0)2380 302529 Fax: +44 (0)2380 302001
www.wsp.com

CLIENT: WEST SUSSEX COUNTY COUNCIL


ARCHITECT:

SITE/PROJECT: SHOREHAM STP PHASE 2
A259 HIGH QUALITY CYCLE ROUTE

TITLE: FEASIBILITY DESIGN
SHEET 3 OF 4

SCALE @ A1: AS SHOWN	CHECKED: HL	APPROVED: DP
PROJECT NO: 70025552	DESIGNED: TPS	DRAWN: AVI
DRAWING NO: 5552/GA/202		DATE: DECEMBER-2022
REV: H		

© WSP UK Ltd

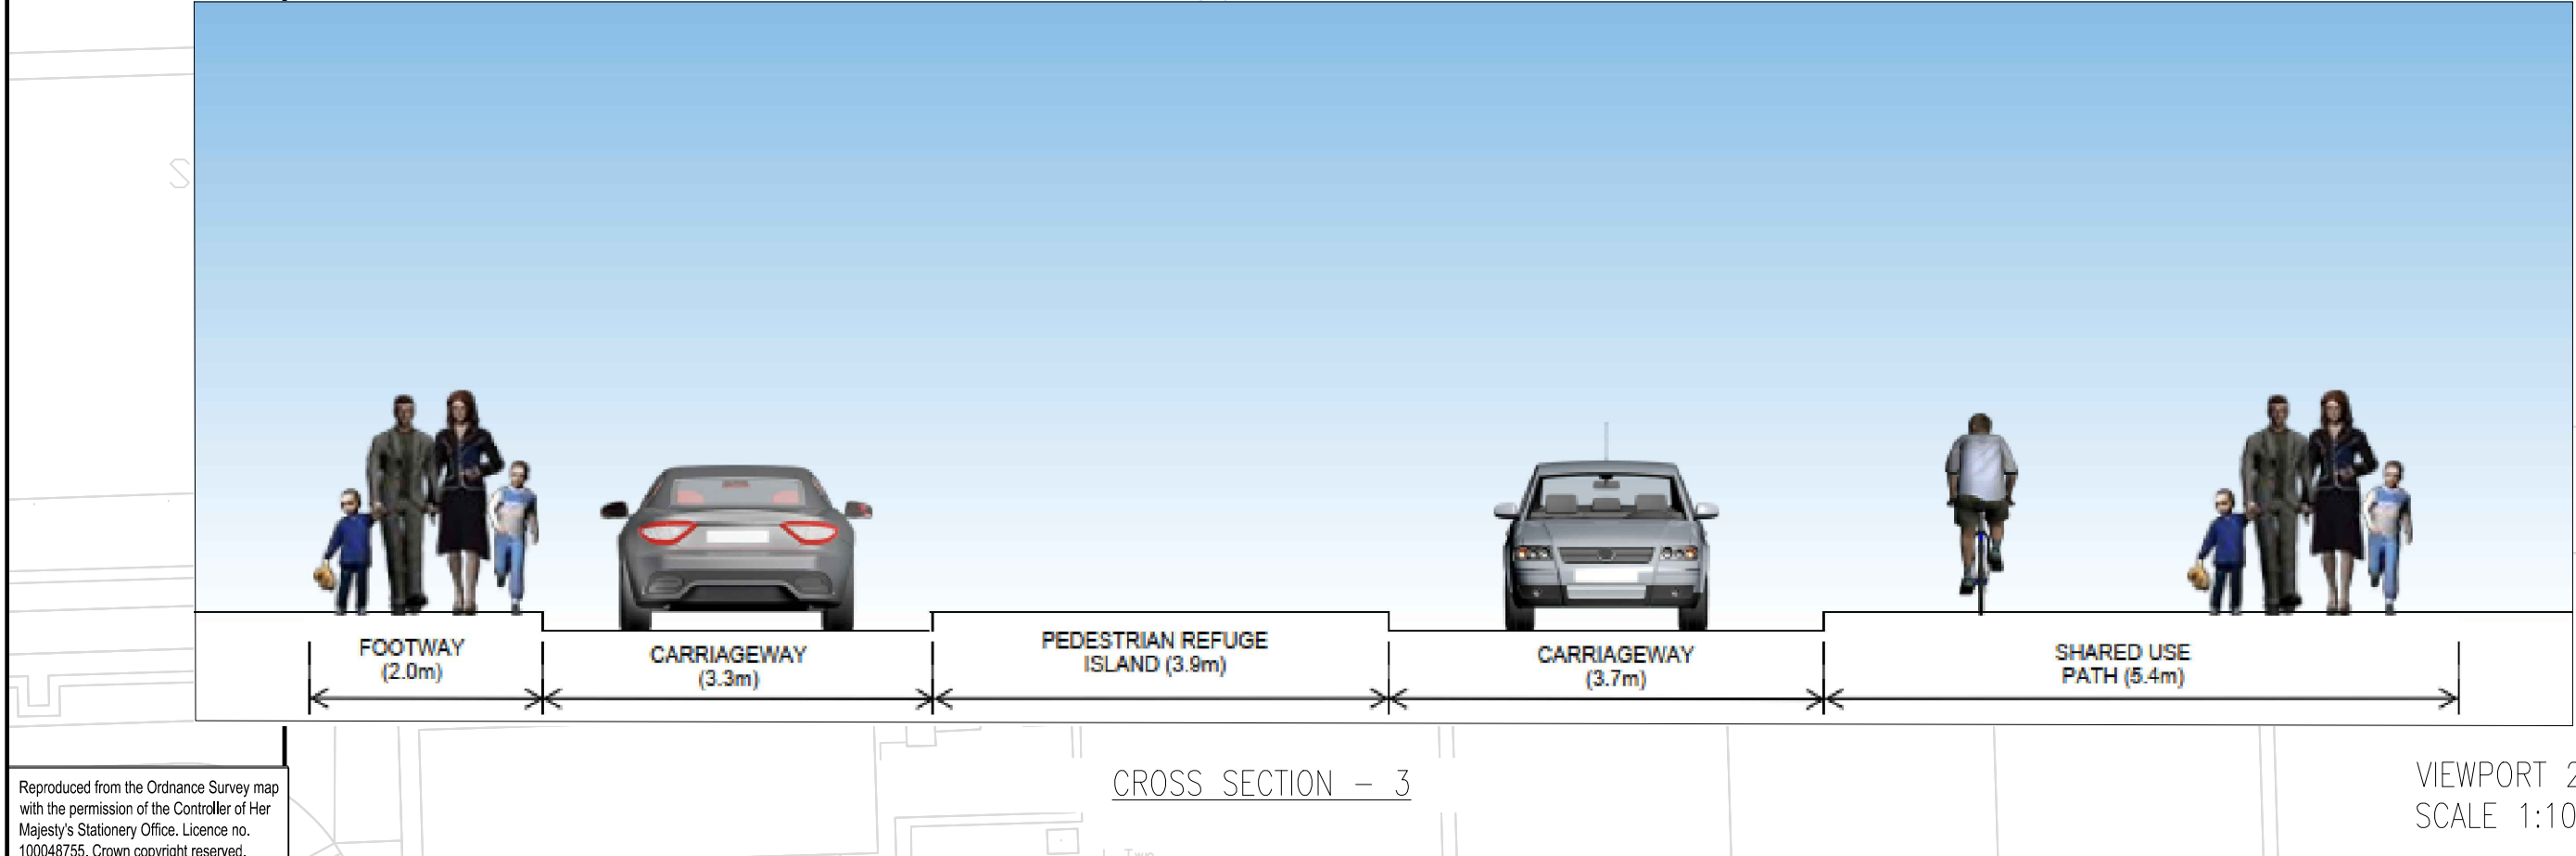

Reproduced from the Ordnance Survey map with the permission of the Controller of Her Majesty's Stationery Office. Licence no. 100048755. Crown copyright reserved.

CROSS SECTION - 3

