

KEY:

PROPOSED SHARED USE PATH

PROPOSED COLOURED SURFACING

HIGHWAY BOUNDARY

PROPOSED ISLAND PAVED AREA

PROPOSED GRANITE SETTS

EXISTING FENCE TO REMAIN

PROPOSED TRAFFIC SIGN FACE

PROPOSED KERB

PROPOSED 5m TALL STREET LIGHTING COLUMNS - INDICATIVE ONLY

PROPOSED BOLLARD

PROPOSED COLLAPSABLE BOLLARD

PROPOSED TRAFFIC BOLLARD ON ISLAND

NEW BUFF COLOURED CORDUROY PAVING

PROPOSED FENCE

PROPOSED ROAD MARKING

NEW RED BLISTER PAVING

PROPOSED VERGE FOR SIGNAGE / STREET FURNITURE

NOTES :

- ALL DIMENSIONS ARE IN METRES UNLESS OTHERWISE STATED.
- REFER TO DRAWING 70098187-WSP-HSC-ZZ-DR-CH-0201 TO 70098187-WSP-HSC-ZZ-DR-CH-0205 FOR SITE CLEARANCE.
- REFER TO DRAWING 70098187-WSP-HFE-ZZ-DR-CH-0301 TO 70098187-WSP-HFE-ZZ-DR-CH-0305 FOR PROPOSED PROPOSED FENCE.
- REFER TO DRAWING 70098187-WSP-HKF-ZZ-DR-CH-1101 TO 70098187-WSP-HKF-ZZ-DR-CH-1105 FOR PROPOSED KERBS AND FOOTWAYS.
- REFER TO DRAWING 70098187-WSP-HSN-ZZ-DR-CH-1201 TO 70098187-WSP-HSN-ZZ-DR-CH-1205 FOR PROPOSED TRAFFIC SIGNS.
- REFER TO DRAWING 70098187-WSP-HMK-ZZ-DR-CH-1201 TO 70098187-WSP-HMK-ZZ-DR-CH-1205 FOR PROPOSED ROAD MARKINGS.

2 London Square, Cross Lanes, Guildford, Surrey, GU1 1UN
T+ 44 1483 528 400
wsp.com

CLIENT:

West Sussex County Council
Highways, Transport and planning
County Hall,
West Street
Chichester
West Sussex
PO19 1RQ
(01243) 642105

PROJECT:

WSCC FELPHAM CYCLE ROUTE
DETAIL DESIGN

TITLE:

GENERAL ARRANGEMENT
SHEET 01 OF 05
PROPOSED ONE-STAGE TOUCAN CROSSING
WITH REFUGE ISLAND

HEALTH AND SAFETY INFORMATION

SIGNIFICANT OR EXCEPTIONAL RISKS ARE IDENTIFIED BELOW

KEY TO HEALTH AND SAFETY SYMBOLS

INDICATES A RESIDUAL RISK REQUIRING A COMPULSORY ACTION.

INDICATES A RESIDUAL RISK FOR INFORMATION.

INDICATES A RESIDUAL RISK REQUIRING A PROHIBITIVE ACTION.

INDICATES A RESIDUAL RISK AS A WARNING.

DRAWING STATUS:

S2 - FOR INFORMATION

SCALE @ A1:

1:100

CHECKED:

MK

APPROVED:

KR

PROJECT NO:

70098187

DESIGNED:

GG

DRAWN:

RK

DATE:

OCT 2022

DRAWING NO:


70098187-WSP-HGN-ZZ-DR-CH-0101

REV:

P01

© WSP UK Ltd

File name: C:\USERS\JINGCHAO\DRAWING\WSP\0365\WSP-FELPHAM\DRY-GROUNDS\LAND-DRAWING\GENERAL-ARRANGEMENT\70098187-WSP-HGN-ZZ-DR-CH-0101.DWG, printed on Friday, February 10, 2023 8:08:50 PM, by Gaudin, Ganesh

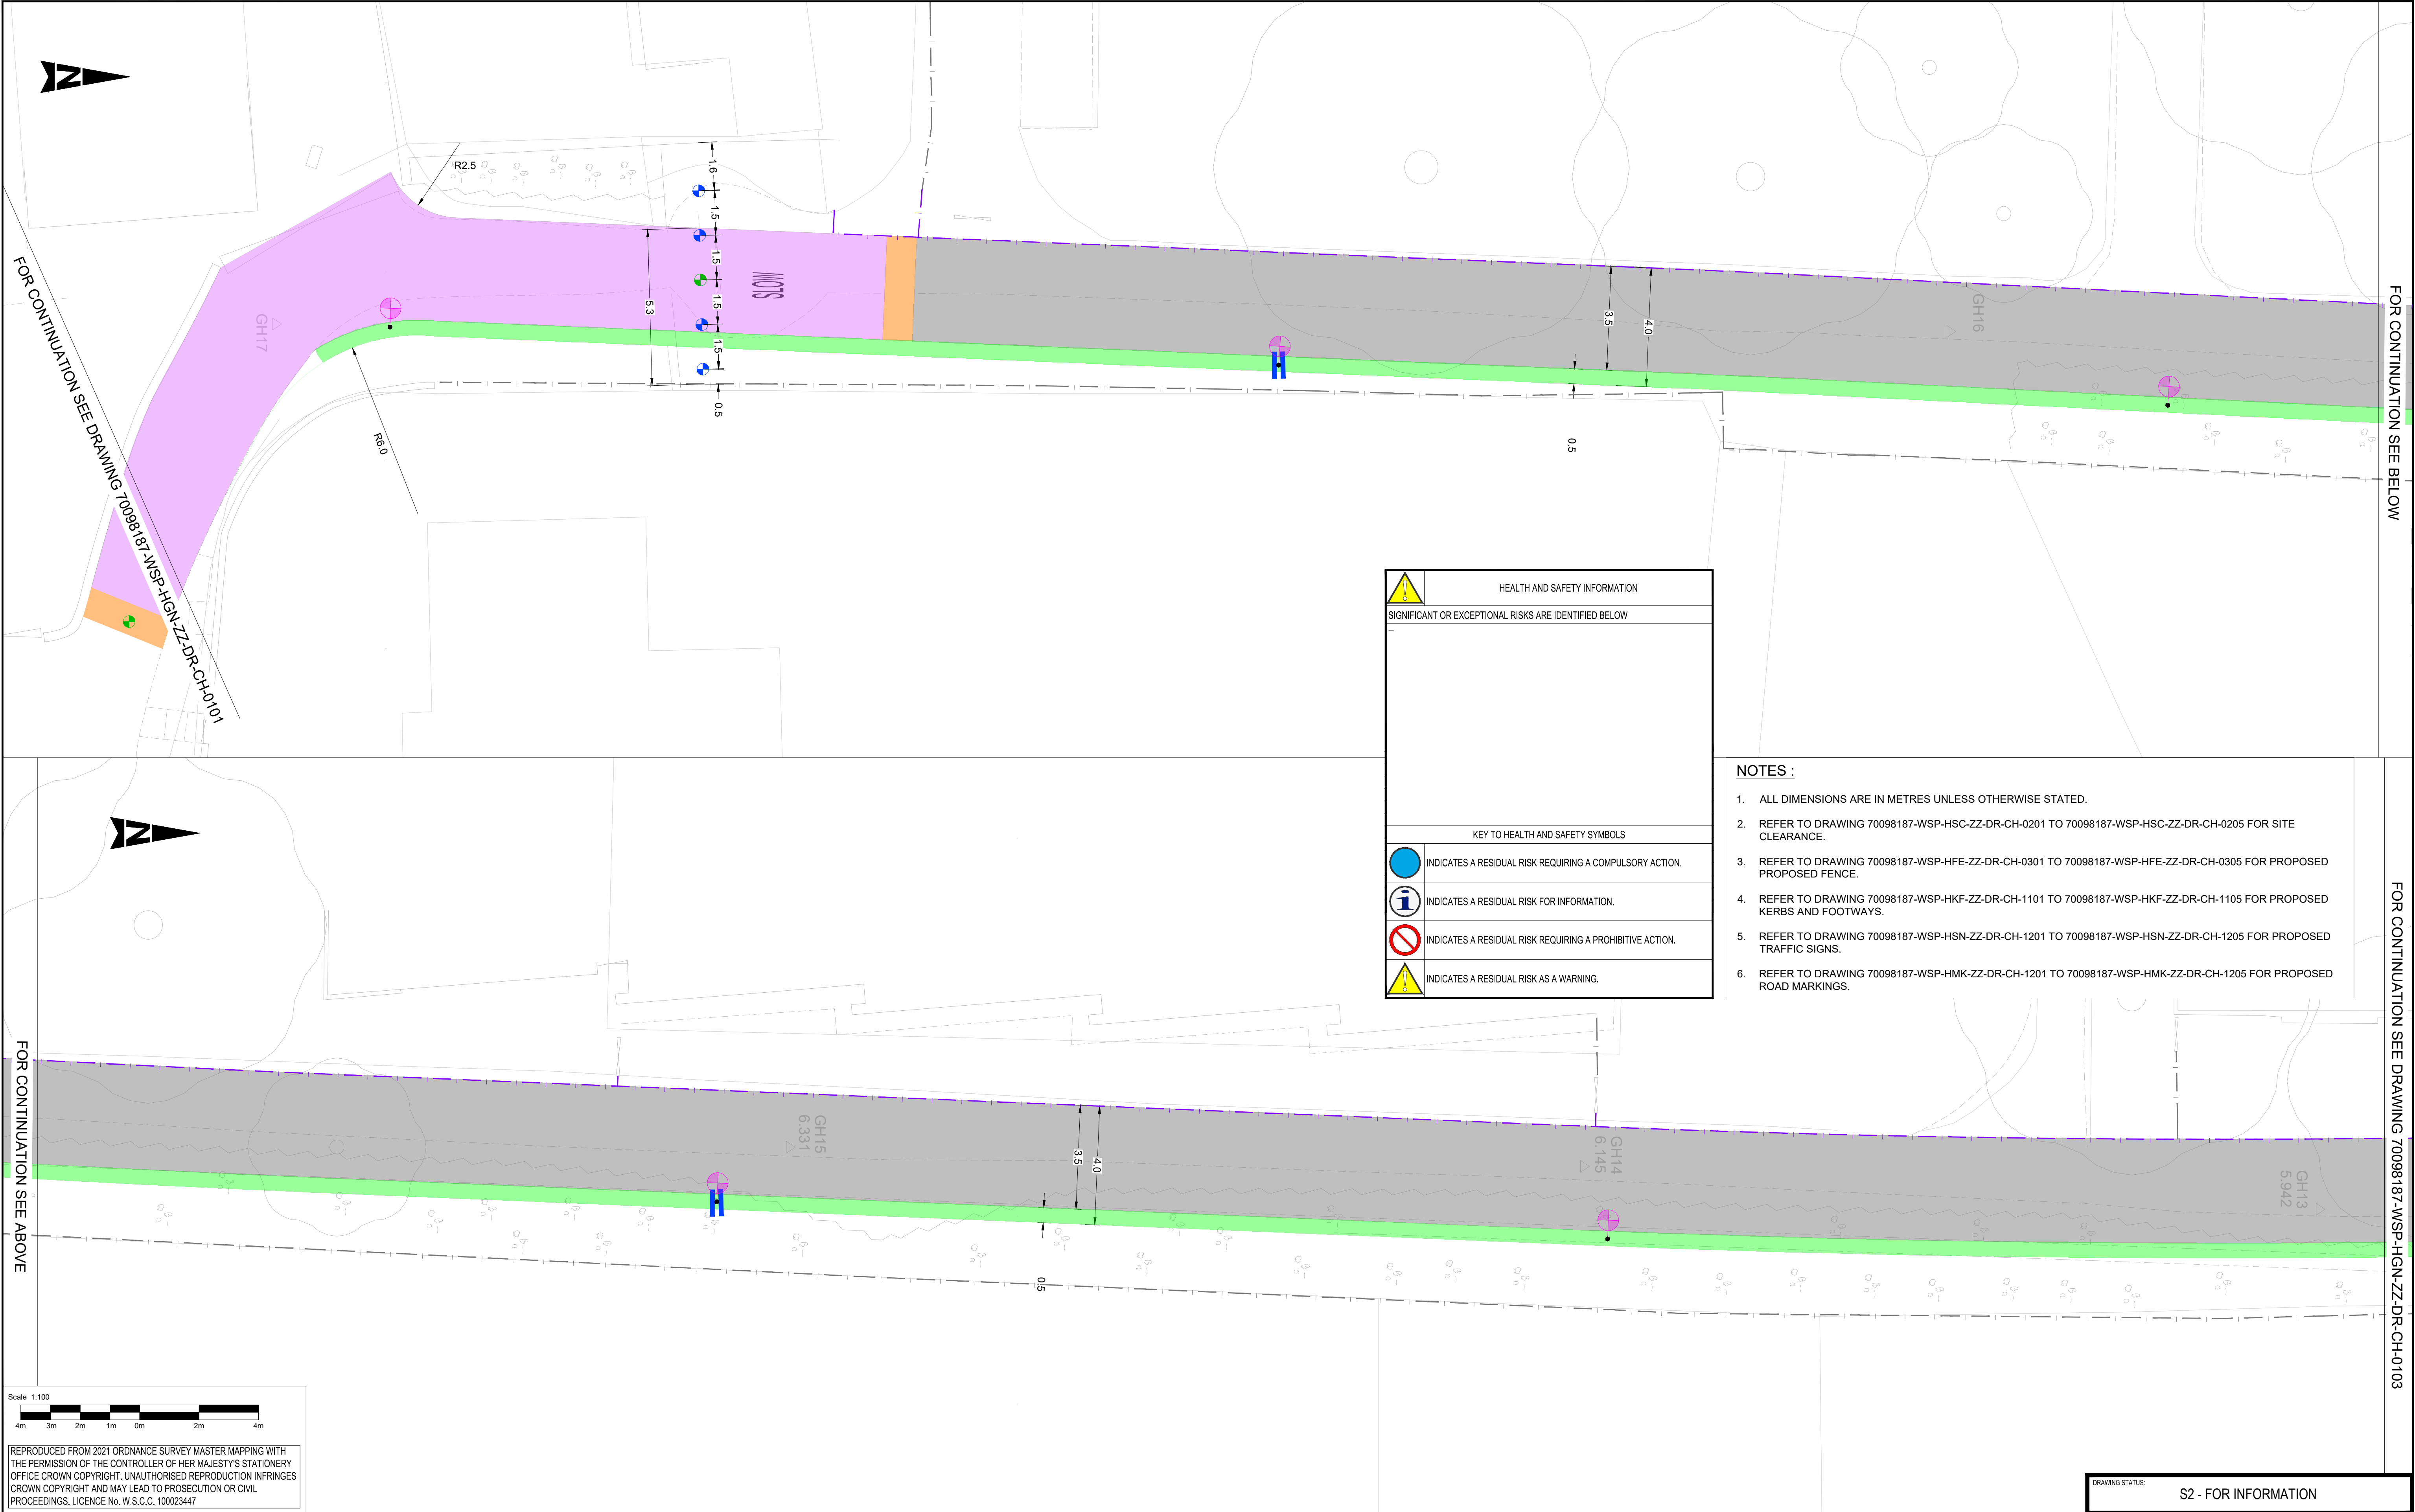

KEY:

PROPOSED SHARED USE PATH

PROPOSED VERGE FOR SIGNAGE / STREET FURNITURE

PROPOSED COLOURED SURFACING

PROPOSED GRANITE SETTS

PROPOSED FENCE

PROPOSED TRAFFIC SIGN FACE

PROPOSED 5m TALL STREET LIGHTING COLUMNS - INDICATIVE ONLY

PROPOSED BOLLARD

PROPOSED COLLAPSABLE BOLLARD

EXISTING FENCE TO REMAIN

PROPOSED ROAD MARKING

wsp

2 London Square, Cross Lanes, Guildford, Surrey, GU1 1UN

T +44 1483 528 400

wsp.com

CLIENT:

West Sussex County Council
Highways, Transport and planning
County Hall,
West Street
Chichester
West Sussex
PO19 1RQ
(01243) 642105

west sussex county council

PROJECT:

WSCC FELPHAM CYCLE ROUTE
DETAIL DESIGN

TITLE:

GENERAL ARRANGEMENT
SHEET 02 OF 05

DRAWING STATUS:

S2 - FOR INFORMATION

SCALE @ A1:

1:100

PROJECT No:

70098187

DRAWING No:

70098187-WSP-HGN-ZZ-DR-CH-0102

CHECKED:

MK

DESIGNED:

GG

DRAWN:

RK

APPROVED:

KR


DATE:

OCT 2022

REV:

P01

© WSP UK Ltd

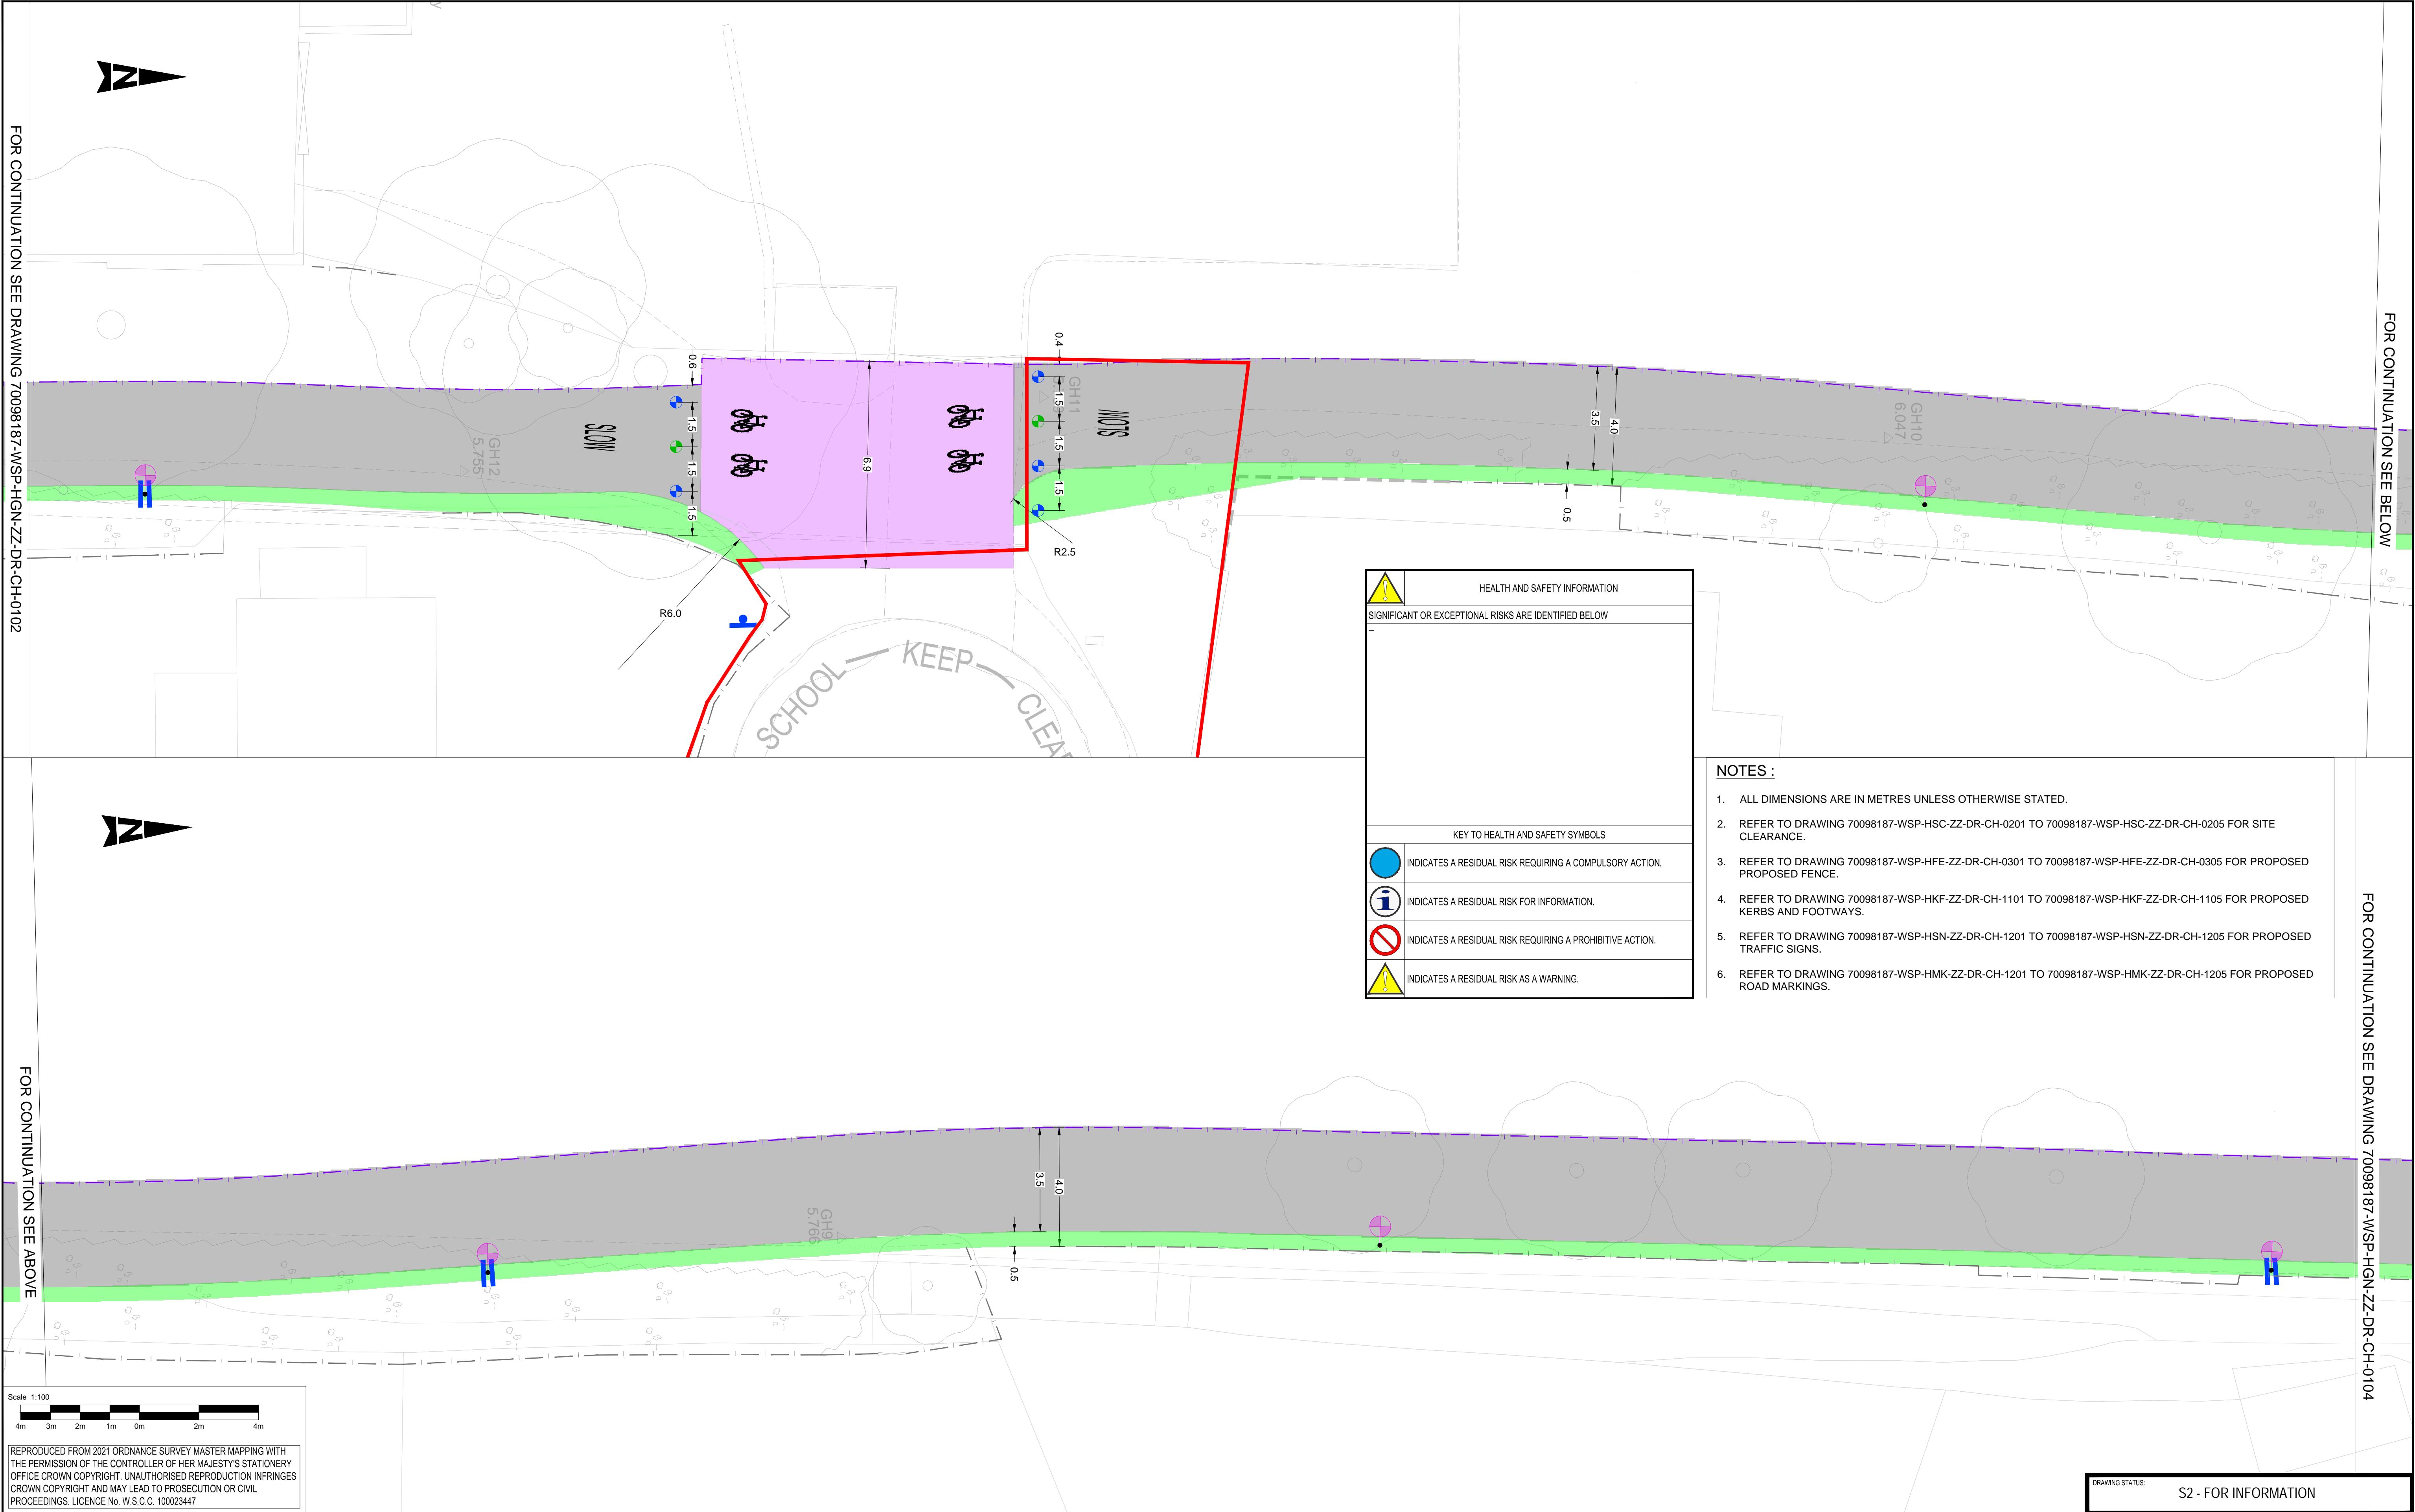

HEALTH AND SAFETY INFORMATION

SIGNIFICANT OR EXCEPTIONAL RISKS ARE IDENTIFIED BELOW

KEY TO HEALTH AND SAFETY SYMBOLS

INDICATES A RESIDUAL RISK REQUIRING A COMPULSORY ACTION.

INDICATES A RESIDUAL RISK FOR INFORMATION.

INDICATES A RESIDUAL RISK REQUIRING A PROHIBITIVE ACTION.

INDICATES A RESIDUAL RISK AS A WARNING.

- NOTES :**
- ALL DIMENSIONS ARE IN METRES UNLESS OTHERWISE STATED.
 - REFER TO DRAWING 70098187-WSP-HSC-ZZ-DR-CH-0201 TO 70098187-WSP-HSC-ZZ-DR-CH-0205 FOR SITE CLEARANCE.
 - REFER TO DRAWING 70098187-WSP-HFE-ZZ-DR-CH-0301 TO 70098187-WSP-HFE-ZZ-DR-CH-0305 FOR PROPOSED PROPOSED FENCE.
 - REFER TO DRAWING 70098187-WSP-HKF-ZZ-DR-CH-1101 TO 70098187-WSP-HKF-ZZ-DR-CH-1105 FOR PROPOSED KERBS AND FOOTWAYS.
 - REFER TO DRAWING 70098187-WSP-HSN-ZZ-DR-CH-1201 TO 70098187-WSP-HSN-ZZ-DR-CH-1205 FOR PROPOSED TRAFFIC SIGNS.
 - REFER TO DRAWING 70098187-WSP-HMK-ZZ-DR-CH-1201 TO 70098187-WSP-HMK-ZZ-DR-CH-1205 FOR PROPOSED ROAD MARKINGS.

Scale 1:100

4m

3m

2m

1m

0m

2m

4m

REPRODUCED FROM 2021 ORDNANCE SURVEY MASTER MAPPING WITH THE PERMISSION OF THE CONTROLLER OF HER MAJESTY'S STATIONERY OFFICE CROWN COPYRIGHT. UNAUTHORISED REPRODUCTION INFRINGES CROWN COPYRIGHT AND MAY LEAD TO PROSECUTION OR CIVIL PROCEEDINGS. LICENCE No. W.S.C.C. 100023447

KEY:			
	PROPOSED SHARED USE PATH		PROPOSED TRAFFIC SIGN FACE
	PROPOSED COLOURED SURFACING		PROPOSED 5m TALL STREET LIGHTING COLUMNS - INDICATIVE ONLY
	PROPOSED GRANITE SETTS		PROPOSED BOLLARD/COLLAPSABLE BOLLARD
	NEW RED BLISTER PAVING		PROPOSED BOLLARD/COLLAPSABLE BOLLARD
	PROPOSED VERGE FOR SIGNAGE / STREET FURNITURE		HIGHWAY BOUNDARY
			EXISTING FENCE TO REMAIN
			PROPOSED KERB
			PROPOSED FENCE
			PROPOSED ROAD MARKING

2 London Square, Cross Lanes, Guildford, Surrey, GU1 1UN
T+44 1483 528 400
wsp.com

CLIENT:

West Sussex County Council
Highways, Transport and planning
County Hall,
West Street
Chichester
West Sussex
PO19 1RQ
(01243) 642105

PROJECT:


WSCC FELPHAM CYCLE ROUTE
DETAIL DESIGN

TITLE:

GENERAL ARRANGEMENT
SHEET 03 OF 05

DRAWING STATUS: S2 - FOR INFORMATION			
SCALE @ A1:	CHECKED:	APPROVED:	
1:100	MK	KR	
PROJECT NO:	DESIGNED:	DRAWN:	DATE:
70098187	GG	RK	OCT 2022
DRAWING NO:			REV:
70098187-WSP-HGN-ZZ-DR-CH-0103			P01
© WSP UK Ltd			

- NOTES :
1. ALL DIMENSIONS ARE IN METRES UNLESS OTHERWISE STATED.
 2. REFER TO DRAWING 70098187-WSP-HSC-ZZ-DR-CH-0201 TO 70098187-WSP-HSC-ZZ-DR-CH-0205 FOR SITE CLEARANCE.
 3. REFER TO DRAWING 70098187-WSP-HFE-ZZ-DR-CH-0301 TO 70098187-WSP-HFE-ZZ-DR-CH-0305 FOR PROPOSED PROPOSED FENCE.
 4. REFER TO DRAWING 70098187-WSP-HKF-ZZ-DR-CH-1101 TO 70098187-WSP-HKF-ZZ-DR-CH-1105 FOR PROPOSED KERBS AND FOOTWAYS.
 5. REFER TO DRAWING 70098187-WSP-HSN-ZZ-DR-CH-1201 TO 70098187-WSP-HSN-ZZ-DR-CH-1205 FOR PROPOSED TRAFFIC SIGNS.
 6. REFER TO DRAWING 70098187-WSP-HMK-ZZ-DR-CH-1201 TO 70098187-WSP-HMK-ZZ-DR-CH-1205 FOR PROPOSED ROAD MARKINGS.

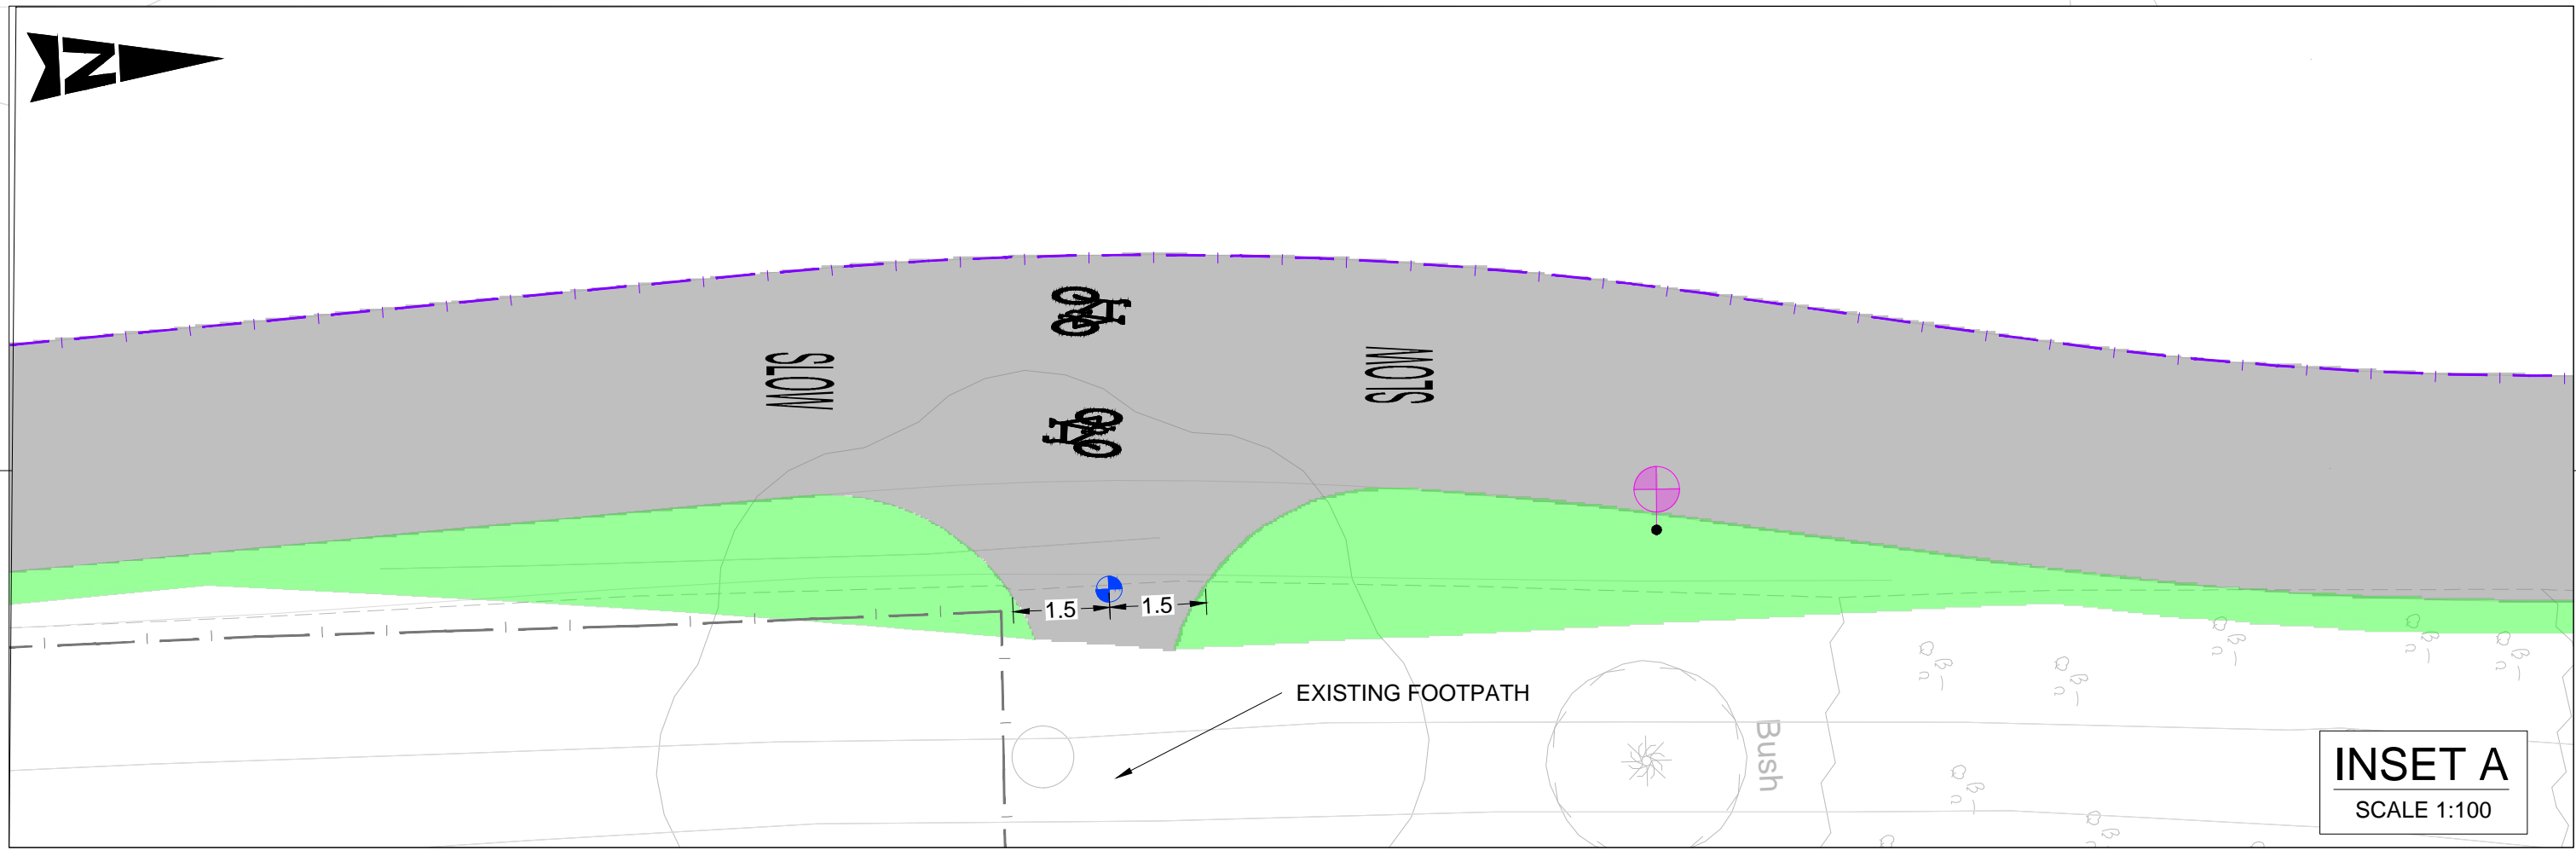


HEALTH AND SAFETY INFORMATION

SIGNIFICANT OR EXCEPTIONAL RISKS ARE IDENTIFIED BELOW

KEY TO HEALTH AND SAFETY SYMBOLS

- INDICATES A RESIDUAL RISK REQUIRING A COMPULSORY ACTION.
- INDICATES A RESIDUAL RISK FOR INFORMATION.
- INDICATES A RESIDUAL RISK REQUIRING A PROHIBITIVE ACTION.
- INDICATES A RESIDUAL RISK AS A WARNING.

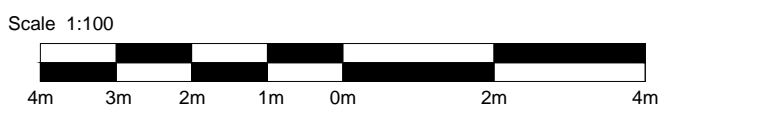

REPRODUCED FROM 2021 ORDNANCE SURVEY MASTER MAPPING WITH THE PERMISSION OF THE CONTROLLER OF HER MAJESTY'S STATIONERY OFFICE CROWN COPYRIGHT. UNAUTHORISED REPRODUCTION INFRINGES CROWN COPYRIGHT AND MAY LEAD TO PROSECUTION OR CIVIL PROCEEDINGS. LICENCE No. W.S.C.C. 100023447

KEY:

- PROPOSED SHARED USE PATH
- PROPOSED VERGE FOR SIGNAGE / STREET FURNITURE
- PROPOSED FENCE
- EXISTING FENCE TO REMAIN
- HIGHWAY BOUNDARY
- PROPOSED ROAD MARKING

- PROPOSED TRAFFIC SIGN SINGLE FACE
- PROPOSED TRAFFIC SIGN DUAL FACE
- PROPOSED 5m TALL STREET LIGHTING COLUMNS - INDICATIVE ONLY
- PROPOSED BOLLARD
- NEW GATE



2 London Square, Cross Lanes, Guildford, Surrey, GU1 1UN
T+ 44 1483 528 400
wsp.com

CLIENT:
West Sussex County Council
Highways, Transport and planning
County Hall,
West Street
Chichester
West Sussex
PO19 1RQ
(01243) 642105



PROJECT:
WSCC FELPHAM CYCLE ROUTE
DETAIL DESIGN


TITLE:
GENERAL ARRANGEMENT
SHEET 04 OF 05

DRAWING STATUS: S2 - FOR INFORMATION

SCALE @ A1: 1:100	CHECKED: MK	APPROVED: KR
PROJECT No: 70098187	DESIGNED: GG	DRAWN: RK DATE: OCT 2022





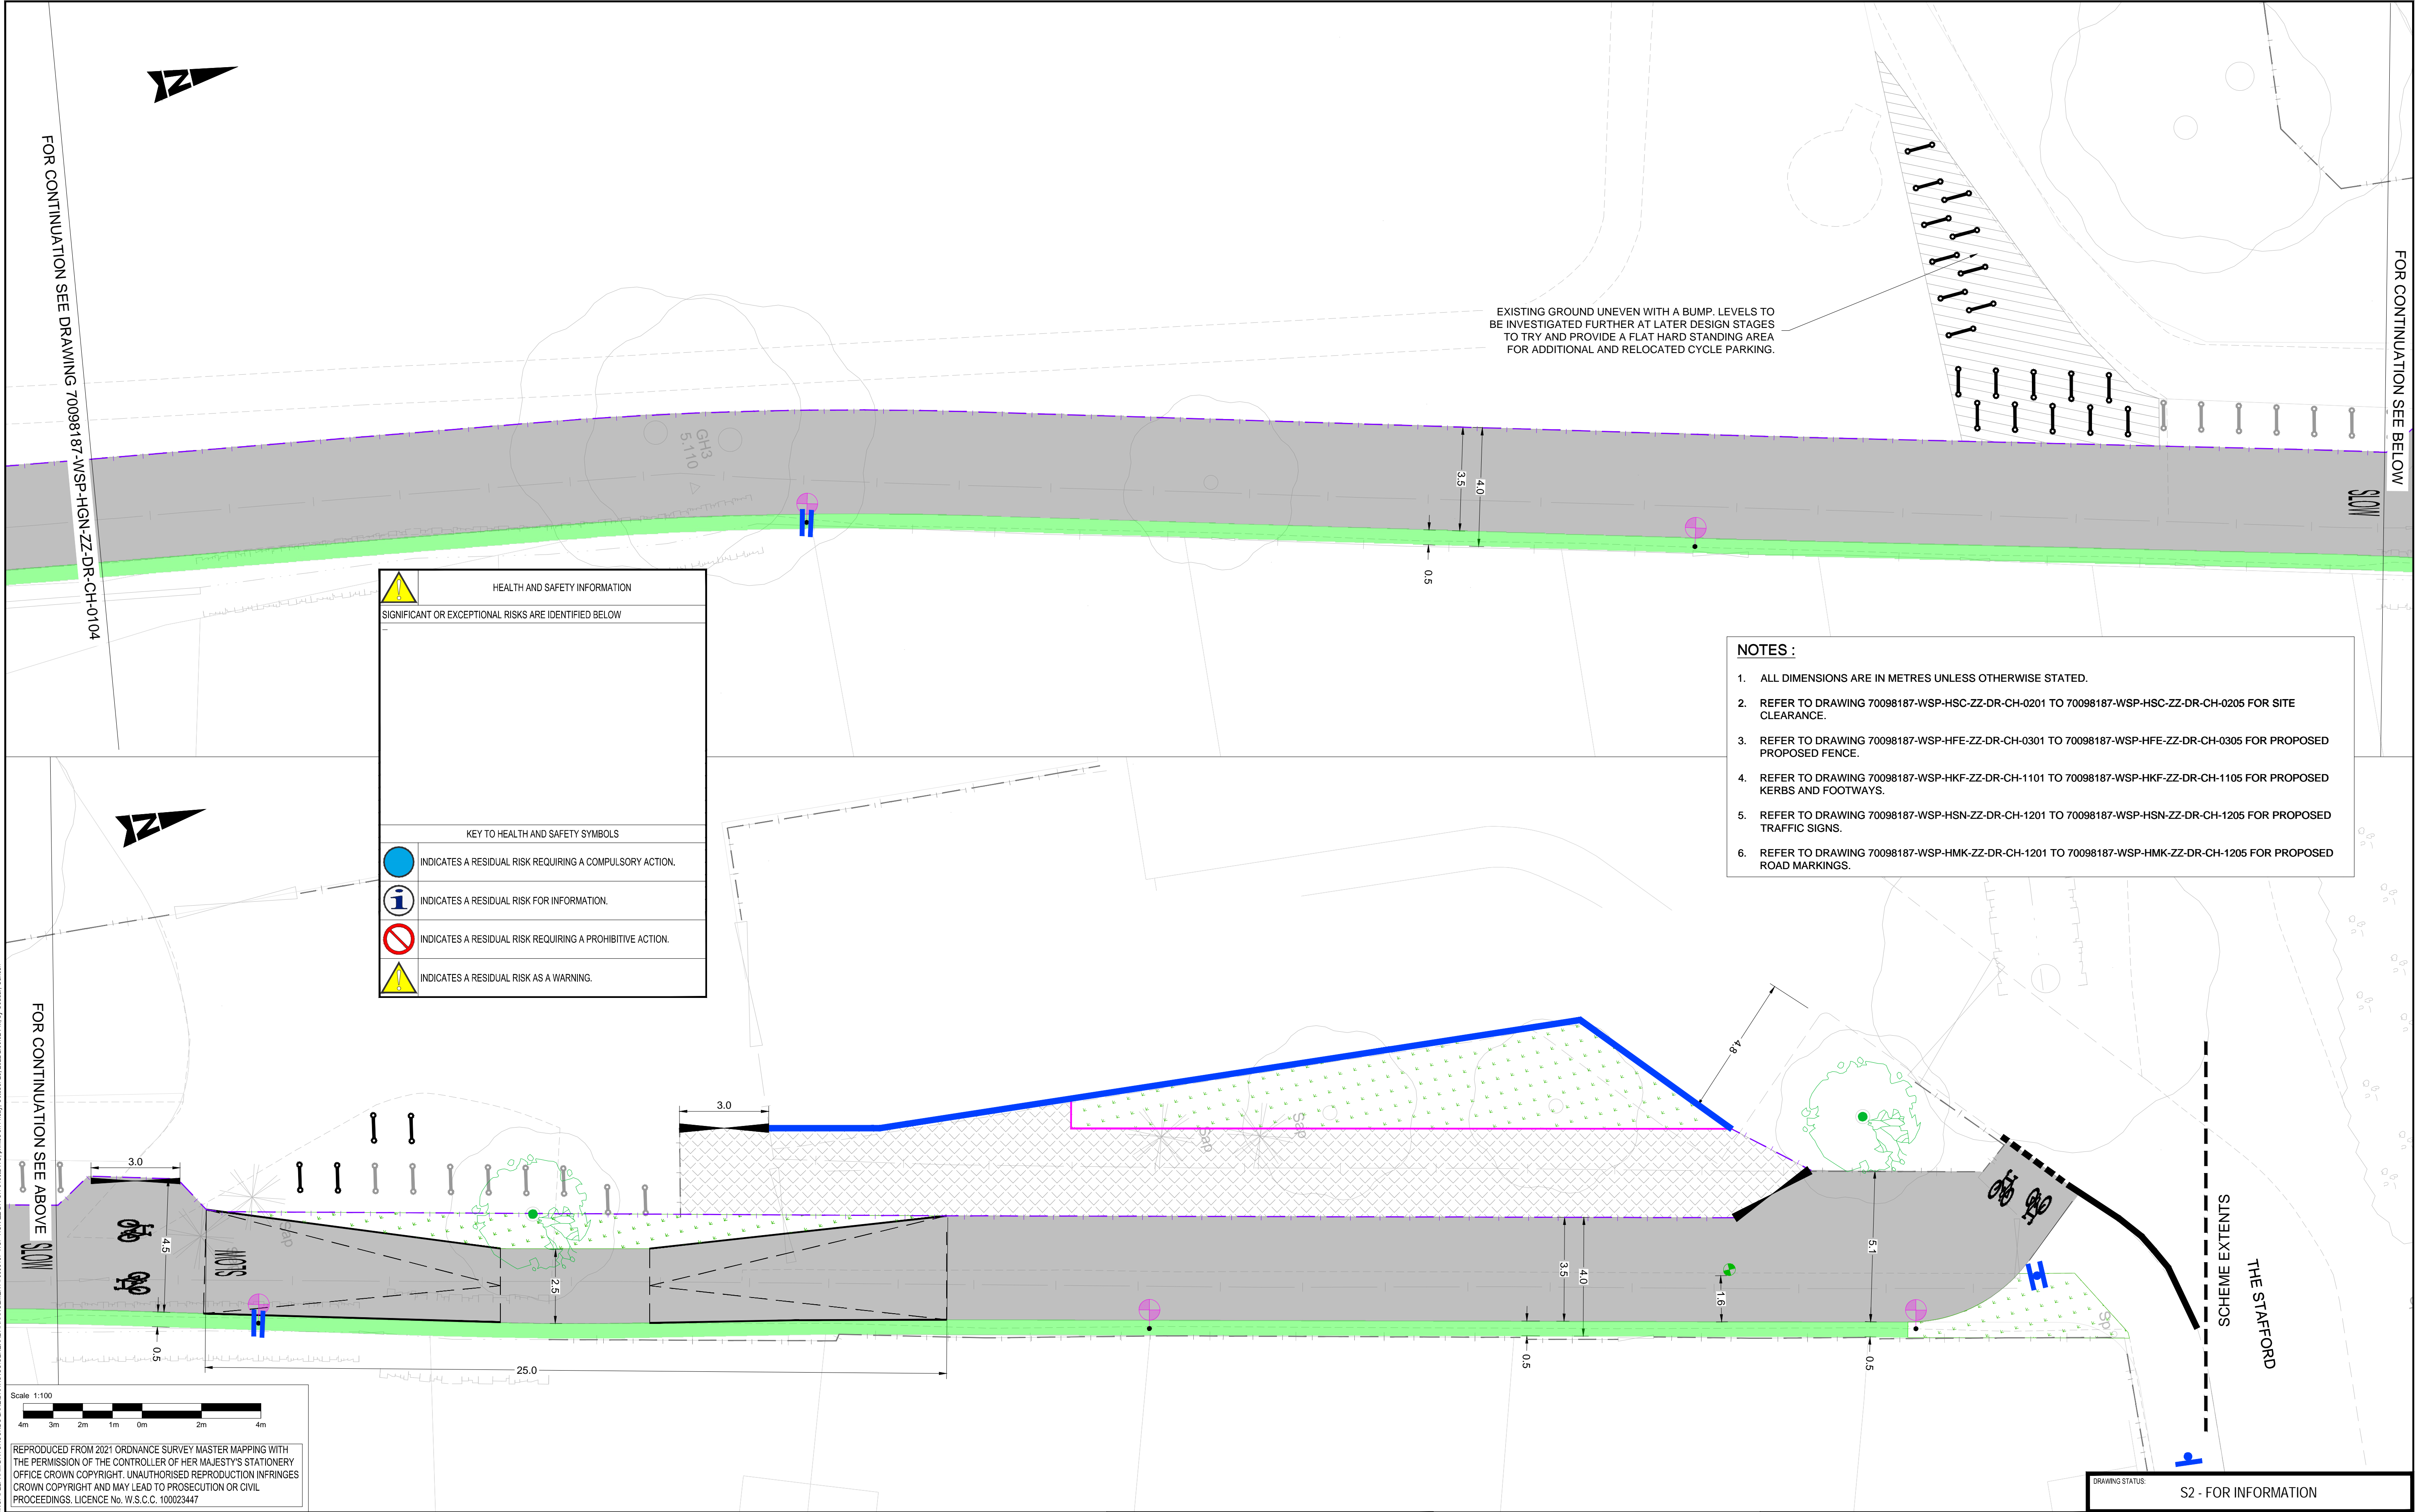














DRAWING No: 70098187-WSP-HGN-ZZ-DR-CH-0104	REV: P01
---	-------------

© WSP UK Ltd





File name: C:\USERS\JINGCHAO\DRAWING\WSP\0365\WSP-FELPHAM\DR\GND\GENERAL ARRANGEMENT\70098187-WSP-HGN-ZZ-DR-CH-0105.DWG, printed on Friday, October 28, 2022 2:30:02 PM, by Goudar, Ganesh

REPRODUCED FROM 2021 ORDNANCE SURVEY MASTER MAPPING WITH THE PERMISSION OF THE CONTROLLER OF HER MAJESTY'S STATIONERY OFFICE CROWN COPYRIGHT. UNAUTHORISED REPRODUCTION INFRINGES CROWN COPYRIGHT AND MAY LEAD TO PROSECUTION OR CIVIL PROCEEDINGS. LICENCE No. W.S.C.C. 100023447

KEY:					
	PROPOSED SHARED USE PATH		PROPOSED TRAFFIC SIGN FACE		EXISTING CYCLE RACK TO BE RETAINED
	PROPOSED VERGE FOR SIGNAGE / STREET FURNITURE		PROPOSED 5m TALL STREET LIGHTING COLUMNS - INDICATIVE ONLY		PROPOSED FENCE
	PROPOSED VERGE FOR SIGNAGE / STREET FURNITURE		PROPOSED BOLLARD		EXISTING FENCE TO REMAIN
	PROPOSED VERGE FOR SIGNAGE / STREET FURNITURE		PROPOSED COLLAPSABLE BOLLARD		PROPOSED ROAD MARKING
	PROPOSED HARD STANDING AREA FOR CYCLE PARKING SPACE		NEW GATE		PROPOSED KERB
	PROPOSED SHARED SCHOOL ACCESS		TREE TO BE REMAINED		PROPOSED KERB EDGE
			NEW CYCLE RACK		

HEALTH AND SAFETY INFORMATION	
SIGNIFICANT OR EXCEPTIONAL RISKS ARE IDENTIFIED BELOW	
KEY TO HEALTH AND SAFETY SYMBOLS	
	INDICATES A RESIDUAL RISK REQUIRING A COMPULSORY ACTION.
	INDICATES A RESIDUAL RISK FOR INFORMATION.
	INDICATES A RESIDUAL RISK REQUIRING A PROHIBITIVE ACTION.
	INDICATES A RESIDUAL RISK AS A WARNING.

- NOTES :**
- ALL DIMENSIONS ARE IN METRES UNLESS OTHERWISE STATED.
 - REFER TO DRAWING 70098187-WSP-HSC-ZZ-DR-CH-0201 TO 70098187-WSP-HSC-ZZ-DR-CH-0205 FOR SITE CLEARANCE.
 - REFER TO DRAWING 70098187-WSP-HFE-ZZ-DR-CH-0301 TO 70098187-WSP-HFE-ZZ-DR-CH-0305 FOR PROPOSED PROPOSED FENCE.
 - REFER TO DRAWING 70098187-WSP-HKF-ZZ-DR-CH-1101 TO 70098187-WSP-HKF-ZZ-DR-CH-1105 FOR PROPOSED KERBS AND FOOTWAYS.
 - REFER TO DRAWING 70098187-WSP-HSN-ZZ-DR-CH-1201 TO 70098187-WSP-HSN-ZZ-DR-CH-1205 FOR PROPOSED TRAFFIC SIGNS.
 - REFER TO DRAWING 70098187-WSP-HMK-ZZ-DR-CH-1201 TO 70098187-WSP-HMK-ZZ-DR-CH-1205 FOR PROPOSED ROAD MARKINGS.

<div><p>2 London Square, Cross Lanes, Guildford, Surrey, GU1 1UN T+ 44 1483 528 400 wsp.com</p></div>	<div><p>CLIENT: West Sussex County Council Highways, Transport and planning County Hall, West Street Chichester West Sussex PO19 1RQ (01243) 642105</p></div>	<div>PROJECT: WSCC FELPHAM CYCLE ROUTE DETAIL DESIGN TITLE: GENERAL ARRANGEMENT SHEET 05 OF 05</div>	SCALE @ A1: 1:100			CHECKED: MK		APPROVED: KR		
			PROJECT NO: 70098187		DESIGNED: GG	DRAWN: RK	DATE: OCT 2022			
			DRAWING NO: 70098187-WSP-HGN-ZZ-DR-CH-0105						REV: P01	
			© WSP UK Ltd							